

INVITATION TO BID

BID # 17-0070-6

CABLING RENOVATIONS AT THE CHATHAM COUNTY ADMINISTRATIVE /
LEGISLATIVE COURTHOUSE

PREBID CONFERENCE: 10:00 AM AUGUST 8, 2017
(ON-SITE)

BID OPENING: 2:00 PM AUGUST 22, 2017

THE COMMISSIONERS OF CHATHAM COUNTY, GEORGIA

ALBERT J. SCOTT, CHAIRMAN

COMMISSIONER HELEN L. STONE

COMMISSIONER TABITHA ODELL

COMMISSIONER JAMES J. HOLMES

COMMISSIONER JAMES JAY JONES

COMMISSIONER BOBBY LOCKETT

COMMISSIONER DEAN KICKLIGHTER

COMMISSIONER PATRICK J. FARRELL

COMMISSIONER CHESTER A ELLIS

R. JONATHAN HART, COUNTY ATTORNEY

CHATHAM COUNTY, GEORGIA

DOCUMENT CHECK LIST

The following documents, when marked, are contained in and made a part of this Bid Package or are required to be submitted with the bid. It is the responsibility of the bidder to read, complete and sign, where indicated, and return these documents with his/her bid. **FAILURE TO DO SO MAY BE CAUSE FOR DISQUALIFYING THE BID.**

 X GENERAL INFORMATION AND INSTRUCTIONS TO BID WITH ATTACHMENTS

 X SURETY REQUIREMENTS (a Bid Bond of 5% with this ITB)

 X PROPOSAL

 X PLANS/DRAWINGS- NS/SPECIFICATIONS – No additional plans/specifications to purchase. Floor plan of building included in bid.

 X BID SCHEDULE

 X PERFORMANCE BOND (At the time of Contract)

 X PAYMENT BOND (At the time of Contract)

 CONTRACT

 X LEGAL NOTICE

 X ATTACHMENTS: A. DRUG FREE WORKPLACE; B. NONDISCRIMINATION STATEMENT; C. DISCLOSURE OF RESPONSIBILITY STATEMENT; D. CONTRACTOR & SUBCONTRACTOR AFFIDAVIT AND AGREEMENT E. BIDDER'S CERTIFICATION REGARDING DEBARMENT, SUSPENSION, INELIGIBILITY AND VOLUNTARY EXCLUSION; F. M/WBE COMPLIANCE REPORT; G. SAVE AFFIDAVIT.

 X DOCUMENTATION OF ABILITY TO PERFORM BID REQUIREMENTS. THIS MAY BE REQUIRED OF BIDDERS AFTER SUBMISSION OF BIDS.

COUNTY TAX CERTIFICATE REQUIREMENT - Contractor must supply a copy of their Tax Certificate from their location in the State of Georgia, as proof of payment of the occupational tax where their office is located.

CURRENT TAX CERTIFICATE NUMBER

CITY _____

COUNTY _____

OTHER _____

The Chatham County Board of Commissioners have established goals to increase participation of minority and woman owned businesses. In order to accurately document participation, businesses submitting bids or proposals are encouraged to report ownership status. A minority or woman owned business is defined as a business with at least 51% ownership by one or more minority/female individuals and whose daily business operations are managed and directed by one (1) or more of the minority/female owners. Please check ownership status as applicable:

African-American_____ Asian American_____ Hispanic_____

Native American or Alaskan Indian_____ Woman_____

In the award of a Competitive Sealed Proposals, minority/female participation may be one of several evaluation criteria used in the award process when specified as such in the Request for Proposal.

RECEIPT IS HEREBY ACKNOWLEDGED OF ADDENDA NUMBER(S)_____

The undersigned bidder certifies that he/she has received the above listed and marked documents and acknowledges that his/her failure to return each, completed and signed as required, may be cause for disqualifying his/her bid.

BY:_____
DATE

SIGNATURE

TITLE:_____

COMPANY:_____

CHATHAM COUNTY, GEORGIA
OFFICE OF THE PURCHASING DIRECTOR
1117 EISENHOWER DRIVE, SUITE C
SAVANNAH, GEORGIA 31406
(912) 790-1621

Date: July 14, 2017

BID NO. 17-0070-6

GENERAL INFORMATION FOR INVITATION FOR BID

This is an invitation to submit a bid to supply Chatham County with construction, equipment, supplies and/or services as indicated herein. Sealed bids will be received at the Office of the Purchasing Director, at **The Chatham County Citizens Service Center, 1117 Eisenhower Drive, Suite C, Savannah, Georgia 31406 up to 2:00PM, August 22, 2017,** at which time they will be opened and publicly read. **The County reserves the right to reject all bids that are non- responsive or not responsible.**

Instructions for preparation and submission of a bid are contained in this Invitation for Bid package. Please note that specific forms for submission of a bid are required. Bids must be typed or printed in ink.

A PRE-BID CONFERENCE has been scheduled to be conducted at the Administrative/ Legislative Courthouse, 124 Bull Street, Savannah Georgia, 10:00 AM, August 8, 2017 to discuss the specifications and/or scope of services and resolve any questions and/or misunderstanding that may arise. A walk through of the courthouse will follow. You are encouraged to attend.

Any changes to the conditions and specifications must be in the form of a written addendum to be valid; therefore, the Purchasing Director will issue a written addendum to document each approved change. Generally when addenda are required, the bid opening date will be changed.

Chatham County has an equal opportunity purchasing policy. Chatham County seeks to ensure that all segments of the business community have access to supplying the goods and services needed by County programs. The County affirmatively works to encourage utilization of disadvantaged and minority business enterprises in our procurement activities. The County provides equal opportunity for all businesses and does not discriminate against any persons or businesses regardless of race, color, religion, age, sex, national origin or handicap. The terms "disadvantaged business," "minority business enterprise," and "minority person" are more specifically defined and explained in the Chatham County Purchasing Ordinance.

SECTION I
INSTRUCTIONS TO BIDDERS

1.1 **Purpose:** The purpose of this document is to provide general and specific information for use in submitting a bid to supply Chatham County with equipment, supplies, and/or services as described herein. All bids are governed by the Code of Chatham County, Chapter 4, Article IV, and the laws of the State of Georgia.

1.2 **How to Prepare Bids:** All bids shall be:

- a. Prepared on the forms enclosed herewith, unless otherwise prescribed, and **all documents must be submitted.**
- b. Typewritten or completed with pen and ink, signed by the business owner or authorized representative, with all erasures or corrections initialed and dated by the official signing the bid. **ALL SIGNATURE SPACES MUST BE SIGNED.**

Bidders are encouraged to review carefully all provisions and attachments of this document prior to submission. Each bid constitutes an offer and may not be withdrawn except as provided herein.

1.3 **How to Submit Bids:** All bids shall be:

- a. **One (1) original and one (1) duplicate copy must be submitted in a sealed opaque envelope, plainly marked with the bid number and title, date and time of bid opening, and company name.**
- b. Mailed or delivered as follows in sufficient time to ensure receipt by the Purchasing Director on or before the time and date specified above.

Chatham County Purchasing and Contracting
Purchasing Director
1117 Eisenhower Drive
Suite C
Savannah, Georgia 31406.

BIDS NOT RECEIVED BY THE TIME AND DATE SPECIFIED WILL NOT BE OPENED OR CONSIDERED.

1.4 **How to Submit an Objection:** Objections from bidders to this invitation to bid and/or these specifications should be brought to the attention of the County Purchasing Director in the following manner:

- a. When a pre-bid conference is scheduled, bidders shall either present their oral objections at that time or submit their written objections at least two (2)

days prior to the scheduled pre-bid conference.

- b. When a pre-bid conference is not scheduled, the bidder shall submit any objections he may have in writing not less than five (5) days prior to the opening of the bid.
- c. The objections contemplated may pertain to form and/or substance of the invitation to bid documents. Failure to object in accordance with the above procedure will constitute a waiver on the part of the business to protest this invitation to bid.

- 1.5 **Errors in Bids:** Bidders or their authorized representatives are expected to fully inform themselves as to the conditions, requirements, and specifications before submitting bids. Failure to do so will be at the bidder's own risk. In case of error in extension of prices in the bid, the unit price will govern.
- 1.6 **Standards for Acceptance of Bid for Contract Award:** The County reserves the right to reject any or all bids and to waive any irregularities or technicalities in bids received whenever such rejection or waiver is in the best interest of the County. The County reserves the right to reject the bid of a bidder who has previously failed to perform properly or complete on time contracts of a similar nature, or a bid from a bidder whom investigation shows is not in a position to perform the contract.
- 1.7 **Bid Tabulation:** Tabulations for all bids will be posted for thirty (30) days after the bid opening in the Office of Purchasing and Contracting, 1117 Eisenhower Drive, Suite C, Savannah, Georgia 31406 or can be reviewed on the Purchasing web site 24/48 hours after opening at <http://purchasing.chathamcounty.org>.
- 1.8 **Bidder:** Whenever the term "bidder" is used it shall encompass the "person," "business," "contractor," "supplier," "vendor," or other party submitting a bid or proposal to Chatham County in such capacity before a contract has been entered into between such party and the County.
- 1.9 **Responsible / Responsive Bidder:** *Responsible Bidder* means a person or entity that has the capability in all respects to perform fully and reliably the contract requirements. *Responsive Bidder* means a person or entity that has submitted a bid or proposal that conforms in all material respects to the requirements set forth in the invitation for bids or request for proposals.
- 1.10 **Compliance with Laws:** The bidder and/or contractor shall obtain and maintain all licenses, permits, liability insurance, workman's compensation insurance and comply with any and all other standards or regulations required by federal, state or County stature, ordinances and rules during the performance of any contract between the contractor and the County. Any such requirement specifically set forth in any contract document between the contractor and the County shall be supplementary to this section and not in

substitution thereof.

- 1.11 **Contractor:** Contractor or subcontractor means any person or business having a contract with Chatham County. The Contractor/Vendor of goods, material, equipment or services certifies that they will follow equal employment opportunity practices in connection with the awarded contract as more fully specified in the contract documents.
- 1.12 **Local Preference:** On 27 March 1998, the Board of Commissioners adopted a Local Vendor Preference Ordinance. The local preference policy was amended in January 2016, under the new Purchasing Ordinance. This Ordinance does not apply to construction contracts. However, contractors are encouraged to apply the same method when awarding bids to local and local M/WBE businesses whenever possible in order to promote growth in Chatham County's economy. **NOTE: Local Preference does not apply to Public Works Construction contracts.**
- 1.13 **Debarred Firms and Pending Litigation:** Any potential proposer/firm listed on the Federal or State of Georgia Excluded Parties Listing (Barred from doing business) **will not** be considered for contract award. Proposers shall **disclose any** record of pending criminal violations (Indictment) and/or convictions, pending lawsuits, etc., and any actions that may be a conflict of interest occurring within the past five (5) years. Any proposer/firm previously defaulting or terminating a contract with the County will not be considered.
- ** All bidders or proposers are to read and complete the Disclosure of Responsibility Statement enclosed as an Attachment to be returned with response. Failure to do so may result in your solicitation response being rejected as non-responsive.**
- Bidder acknowledges that in performing contract work for the Board, bidder shall not utilize any firms that have been a party to any of the above actions. If bidder has engaged any firm to work on this contract or project that is later debarred, Bidder shall sever its relationship with that firm with respect to the Board contract.
- 1.14 **Payment of Taxes:** No contract shall be awarded unless all real and personal property taxes have been paid by the successful contractor and/or subcontractors as adopted by the Board of Commissioners on 8 April 1994.
- 1.15 **Immigration:** On 1 July 2008, the Georgia Security and Immigration Compliance Act (SB 529, Section 2) became effective. Contractors and subcontractors entering into a contract or performing work must sign an affidavit that he/she has used the E-Verify System. E-Verify is a no-cost federal employment verification system to insure employment eligibility. Affidavits are enclosed in this solicitation. You may download M-274 Handbook for Employers at. You may go to <http://www.uscis.gov> to find the E-Verify information.

Protection of Resident Workers: Chatham County Board of Commissioners actively

supports the Immigration and Nationality Act (IN) which includes provisions addressing employment eligibility, employment verification, and nondiscrimination. Under the IN, employers may hire only persons who may legally work in the United States (i.e., citizens and nationals of the U.S.) and aliens authorized to work in the U.S. The employer must verify the identity and employment eligibility of anyone to be hired, which includes completing the Employment Eligibility Verification Form (I-9). The Contractor shall establish appropriate procedures and controls so no services or products under the Contract Documents will be performed or manufactured by any worker who is not legally eligible to perform such services or employment.

- 1.16 **Surcharge:** Unless otherwise stated in this bid, all prices quoted by the contractor/vendor must be F.O.B. Chatham County, Savannah, GA. with all delivery handling, surcharges, and other charges included in the bid price. Failure to do so may cause rejection of the bid. The County will not pay additional surcharges.

SECTION II GENERAL TERMS, CONDITIONS AND EXCEPTIONS

- 2.1 **Specifications:** Any obvious error or omission in specifications shall not inure to the benefit of the bidder but shall put the bidder on notice to inquire of or identify the same from the County. Whenever herein mentioned is made of any article, material or workmanship to be in accordance with laws, ordinances, building codes, underwriter's codes, ASTM regulations or similar expressions, the requirements of these laws, ordinances, etc., shall be construed to be the minimum requirements of these specifications.
- 2.2 **Multiple Bids:** No vendor will be allowed to submit more than one (1) bid. Any alternate proposals must be brought to the Purchasing Director's attention during the Pre-bid Conference or submitted in writing at least five (5) days preceding the bid opening date.
- 2.3 **Prices to be Firm:** Bidder warrants that bid prices, terms and conditions quoted in his bid will be firm for acceptance for a period of sixty (60) days from bid opening date, unless otherwise stated in the bid.
- 2.4 **Completeness:** All information required by Invitation for Bids/Proposals must be completed and submitted to constitute a proper bid or proposal.
- 2.5 **Quality:** All materials, or supplies used for the construction necessary to comply with this proposal shall be of the best quality, and of the highest standard of workmanship. Workmanship employed in any construction, repair, or installation required by this proposal shall be of the highest quality and meet recognized standards within the respective trades, crafts and of the skills employed.
- 2.6 **Guarantee:** Unless otherwise specified by the County, the bidder shall unconditionally

guarantee the materials and workmanship on all material and/or services. If, within the guarantee period, any defects occur which are due to faulty material and or services, the contractor at his expense, shall repair or adjust the condition, or replace the material and/or services to the complete satisfaction of the County. These repairs, replacements or adjustments shall be made only at such time as will be designated by the County as being least detrimental to the operation of County business.

- 2.7 **Liability Provisions:** Where bidders are required to enter or go onto Chatham County property to take measurements or gather other information in order to prepare the bid or proposal as requested by the County, the bidder shall be liable for any injury, damage or loss occasioned by negligence of the bidder, his agent, or any person the bidder has designated to prepare the bid and shall indemnify and hold harmless Chatham County from any liability arising therefrom. The contract document specifies the liability provisions required of the successful bidder in order to be awarded a contract with Chatham County.
- 2.8 **Cancellation of Contract:** The contract may be canceled or suspended by Chatham County in whole or in part by written notice of default to the Contractor upon non-performance or violation of contract terms. An award may be made to the next low bidder, for articles and/or services specified or they may be purchased on the open market and the defaulting Contractor (or his surety) shall be liable to Chatham County for costs to the County in excess of the defaulted contract prices. See the contract documents for complete requirements.
- 2.9 **Patent Indemnity:** Except as otherwise provided, the successful bidder agrees to indemnify Chatham County and its officers, agents and employees against liability, including costs and expenses for infringement upon any letters patent of the United States arising out of the performance of this Contract or out of the use or disposal for the account of the County of supplies furnished or construction work performed hereunder.
- 2.10 **Certification of Independent Price Determination:** By submission of this bid, the bidder certifies, and in the case of a joint bid each party thereto certifies as to its own organization, that in connection with this procurement:
- (1) The prices in this bid have been arrived at independently, without consultation, communication, or agreement, for the purpose of restricting competition, as to any matter relating to such prices with any other bidder or with any competitor;
 - (2) Unless otherwise required by law, the prices which have been quoted in this bid have not been knowingly disclosed by the bidder and will not knowingly be disclosed by the bidder prior to opening, directly or indirectly to any other bidder or to any competitor; and
 - (3) No attempt has been made or will be made by the bidder to induce any other person or firm to submit or not submit a bid for the purpose or restricting competition.

- 2.11 **Award of Contract:** The contract, if awarded, will be awarded to that responsible bidder whose bid/proposal will be most advantageous to Chatham County, price and other factors considered. The Board of Commissioners will make the determination as to which bid or proposal that serves as the best value to Chatham County.
- 2.12 **Procurement Protests:** Objections and protests to any portion of the procurement process or actions of the County staff may be filed with the Purchasing Director for review and resolution. The Chatham County Purchasing Ordinance Part 9 - Vendor Disputes shall govern the review and resolution of all protests.
- 2.13 **Qualification of Business (Responsible Bidder or Proposer):** A responsible bidder or proposer is defined as one who meets, or by the date of the bid acceptance can meet, certifications, all requirements for licensing, insurance, and registrations, or other documentation required by the Design Professional engaged to develop Scope of Work, specifications and plans. These documents will be listed in the Special Conditions further on in this solicitation. Chatham County has the right to require any or all bidders to submit documentation of the ability to perform, provide, or carry out the service or provide the product requested.

Chatham County has the right to disqualify the bid or proposal of any bidder or proposer as being unresponsive or irresponsible whenever such bidder/proposer cannot document the ability to deliver the requested product.

- 2.14 **Chatham County Tax Certificate Requirement:** A current Chatham County Tax Certificate is required unless otherwise specified. Please contact the Building Safety and Regulatory Services at (912) 201-4300 for additional information.

NOTE: No contract shall be awarded unless all real and personal property taxes have been paid by the successful contractor and/or subcontractors as adopted by the Board of Commissioners on 8 April 1994.

- 2.15 **Insurance Provisions, General:** The selected contractor shall be required to procure and maintain for the duration of the contract insurance against claims for injuries to persons or damages to property which may arise from or in connection with the performance of the work hereunder by the Contractor, his agents, representatives, employees or subcontractors. The cost of such insurance shall be included in the Bid. It is every contractor's responsibility to provide the County Purchasing and Contracting Division current and up-to-date Certificates of Insurance for multiple year contracts before the end of each term. **Failure to do so may be cause for termination of contract.**

2.15.1 General Information that shall appear on a Certificate of Insurance:

- Name of the Producer (Contractor's insurance Broker/Agent). Companies affording coverage (there may be several).

- Name and Address of the Insured (this should be the Company or Parent of the firm Chatham County is contracting with).
- A Summary of all current insurance for the insured (includes effective dates of coverage).
- A brief description of the operations to be performed, the specific job to be performed, or contract number.
- Certificate Holder (This is to always include Chatham County).

Chatham County as an Additional Insured: Chatham County invokes the defense of sovereign immunity. In order not to jeopardize the use of this defense, the County **is not** to be included as an Additional Insured on insurance contracts.

2.15.2 Minimum **Limits of Insurance** to be maintained for the duration of the contract:

- a. **Commercial General Liability:** Provides protection against bodily injury and property damage claims arising from operations of a Contractor or Tenant. This policy coverage includes: premises and operations, use of independent contractors, products/completed operations, personal injury, contractual, broad form property damage, and underground, explosion and collapse hazards. Minimum limits: \$1,000,000 bodily injury and property damage per occurrence and annual aggregate.
- b. **Worker's Compensation and Employer's Liability:** Provides statutory protection against bodily injury, sickness or disease sustained by employees of the Contractor while performing within the scope of their duties. Employer's Liability coverage is usually included in Worker's Compensation policies, and insures common law claims of injured employees made in lieu of or in addition to a Worker's Compensation claim. Minimum limits: \$500,000 for each accident, disease policy limit, disease each employee and Statutory Worker's Compensation limit.
- c. **Business Automobile Liability:** Coverage insures against liability claims arising out of the Contractor's use of automobiles. Minimum limit: \$1,000,000 combined single limit per accident for bodily injury and property damage. Coverage should be written on an Any Auto basis.

2.15.3 Special Requirements:

- a. **Claims-Made Coverage:** The limits of liability shall remain the same as the occurrence basis, however, the Retroactive date shall be prior to the coincident with the date of any contract, and the Certificate of Insurance shall state the coverage is claims-made. The Retroactive date shall also be specifically stated on the Certificate of Insurance.

- b. **Extended Reporting Periods:** The Contractor shall provide the County with a notice of the election to initiate any Supplemental Extended Reporting Period and the reason(s) for invoking this option.
- c. **Reporting Provisions:** Any failure to comply with reporting provisions of the policies shall not affect coverage provided in relation to this request.
- d. **Cancellation:** Each insurance policy that applies to this request shall be endorsed to state that it shall not be suspended, voided, or canceled, except after thirty (30) days prior to written notice by certified mail, return receipt requested, has been given to the County.
- e. **Proof of Insurance:** Chatham County shall be furnished with certificates of insurance and with original endorsements affecting coverage required by this request. The certificates and endorsements are to be signed by a person authorized by the insurer to bind coverage on its behalf. All certificates of insurance are to be submitted prior to, and approved by, the County before services are rendered. The Contractor must ensure Certificate of Insurance is updated for the entire term of the Contract.
- f. **Insurer Acceptability:** Insurance is to be placed with an insurer having an A.M. Best's rating of A and a five (5) year average financial rating of not less than V. If an insurer does not qualify for averaging on a five year basis, the current total Best's rating will be used to evaluate insurer acceptability.
- g. **Lapse in Coverage:** A lapse in coverage shall constitute grounds for contract termination by the Chatham County Board of Commissioners.
- h. **Deductibles and Self-Insured Retention:** Any deductibles or self-insured retention must be declared to, and approved by, the County. At the option of the County, either: the insurer shall reduce or eliminate such deductibles or self-insured retention as related to the County, its officials, officers, employees, and volunteers; or the Contractor shall procure a bond guaranteeing payment of related suits, losses, claims, and related investigation, claim administration and defense expenses.

2.16 **Compliance with Specification - Terms and Conditions:** The Invitation to Bid, Legal Advertisement, General Conditions and Instructions to Bidders, Specifications, Special Conditions, Vendor's Bid, Addendum, and/or any other pertinent documents form a part of the bidders proposal or bid and by reference are made a part hereof.

2.17 **Signed Bid Considered Offer:** The signed bid shall be considered an offer on the part of the bidder, which offer shall be deemed accepted upon approval by the Chatham County Board of Commissioners, Purchasing Director or his designee. In case of a default on the part of the bidder after such acceptance, Chatham County may take such action as it deems

appropriate, including legal action for damages or lack of required performance.

- 2.18 **Notice to Proceed:** The successful bidder or proposer shall not commence work under this Invitation to Bid until a written contract is awarded and a Notice to Proceed is issued by the Purchasing Director or a designee. If the successful bidder does commence any work or deliver items prior to receiving official notification, he does so at his own risk.
- 2.19 **Payment to Contractors:** Instructions for invoicing the County for products delivered to the County are specified in the contract document.
- a. Questions regarding payment may be directed to the Finance Department at (912) 652-7900 or the County's Project Manager as specified in the contract documents.
 - b. Contractors will be paid the agreed upon compensation upon satisfactory delivery of the products or completion of the work as more fully described in the contract document.
 - c. Upon completion of the work or delivery of the products, the Contractor will provide the County with an affidavit certifying all suppliers, persons or businesses employed by the Contractor for the work performed for the County have been paid in full.
 - d. Chatham County is a tax exempt entity. Every contractor, vendor, business or person under contract with Chatham County is required by Georgia law to pay State sales or use taxes for products purchased in Georgia or transported into Georgia and sold to Chatham County by contract. Please consult the State of Georgia, Department of Revenue, Sales and Use Tax Unit in Atlanta (404) 656-4065 for additional information.
- 2.20 The Chatham County Board of Commissioners has adopted an aggressive program that establishes goals for minority/woman, small and disadvantaged business participation in construction, professional services, and general procurement.
- a. The Chatham County Board of Commissioners under Georgia law may reject any bid as non-responsive if they feel a bidder did not exercise Good Faith Effort in obtaining the goal established for M/WBE participation.
 - b. The Chatham County Board of Commissioners adopted a policy establishing goals oriented to increase participation of minority and female owned businesses, through M/WBE certification and development. In order to accurately document participation, businesses submitting bids, quotes or proposals are encouraged to report ownership status. A bidder or vendor that is certified by any agency of the Federal Government or State of Georgia may submit a copy of their certification with their bid as proof of qualifications. Bidders that intend to engage in joint

ventures or utilize subcontractors must submit to the County Contracts Administrator, a report on Minority/Woman Business Enterprise participation.

Goals established for this project is 12% MBE/ 5% WBE.

c. A Minority/Woman Business Enterprise (M/WBE) is a business concern that is at least 51% owned by one or more minority/female individuals and whose daily business operations are managed and directed by one (1) or more of the minority/female owners.

2.21 Bidders or proposers are required to make a **Good Faith Effort**, where subcontracting is to be utilized in performing the contract, to subcontract with or purchase supplies from qualified M/WBE's. Bidders or proposers are required to state if they intend to subcontract any part of the work. Goals will be established for each contract at the onset. **Forms** requiring the signatures of bidders or proposers are enclosed as **Attachments** and must be completed and returned with your bid response. If forms are not completed and submitted, the bid may be considered nonresponsive.

Each bidder or proposer is required to maintain records of such efforts in detail adequate to permit a determination of compliance with these requirements. All contracts will reflect **Good Faith Efforts** and reporting requirements for the term of the contract. The County particularly urges general contractors to give emphasis to subcontracting with local area firms.

For information on the program or M/WBE contractors/vendors please contact Connell Heyward, Chatham County Minority and Women Business Coordinator, 124 Bull Street, Suite 310, Savannah, Georgia 31401, (912) 652-7860 phone, (912) 652-7849 fax.

2.22 **GEORGIA OPEN RECORDS ACT** - The responses will become part of the County's official files without any obligation on the County's part. Ownership of all data, materials and documentation prepared for and submitted to Chatham County in response to a solicitation, regardless of type, shall belong exclusively to Chatham County and will be considered a record prepared and maintained or received in the course of operations of a public office or agency and subject to public inspection in accordance with the Georgia Open Records Act, Official Code of Georgia Annotated, Section 50-18-70, et. Seq., unless otherwise provided by law.

Responses to ITB's shall be held confidential from all parties other than the County until after the contract is awarded by the Board of Commissioners. The vendor and their bid price in response to the ITB will be read aloud at public bid openings. After Bid Tabulations, the ITB shall be available for public viewing. Chatham County shall not be held accountable if material from responses is obtained without the written consent of the vendor by parties other than the County, at any time during the solicitation evaluation process.

- 2.23 **GEORGIA TRADE SECRET ACT of 1990** - In the event a Bidder/Proposer submits trade secret information to the County, the information must be clearly labeled as a Trade Secret. The County will maintain the confidentiality of such trade secrets to the extent provided by law.
- 2.24 **CONTRACTOR RECORDS** -The Georgia Open Records Act is applicable to the records of all contractors and subcontractors under contract with the County. This applies to those specific contracts currently in effect and those which have been completed or closed for up to three (3) years following completion. Again, this is contract specific to the County contracts only.
- 2.25 **EXCEPTIONS**-All proceedings, records, contracts and other public records relating to procurement transactions shall be open to the inspection of any citizen, or any interested person, firm or corporation, in accordance with the Georgia Open Records Act except as provided below:
- a. Cost estimates relating to a proposed procurement transaction prepared by or for a public body shall not be open to public inspection.
 - b. Any competitive sealed bidding bidder, upon request, shall be afforded the opportunity to inspect bid records within a reasonable time after the opening of all bids but prior to award, except in the event that the County decides not to accept any of the bids and to rebid the contract. Otherwise, bid records shall be open to public inspection only after award of the contract. Any competitive negotiation offer or, upon request, shall be afforded the opportunity to inspect proposal records within a reasonable time after the evaluation and negotiations of proposals are completed but prior to award except in the event that the County decides not to accept any of the proposals and to reopen the contract. Otherwise, proposal records shall be open to the public inspection only after award of the contract except as provided in paragraph "c" below. Any inspection of procurement transaction records under this section shall be subject to reasonable restrictions to ensure the security and integrity of the records.
 - c. Trade secrets or proprietary information submitted by a bidder, offer or contractor in connection with a procurement transaction shall not be subject to public disclosure under the Georgia Open Records Act; however, the bidder, offer or contractor must invoke the protections of this section prior to or upon submission of the data or other materials, and must identify the data or other materials to be protected and state the reasons why protection is necessary.
 - d. Nothing contained in this section shall be construed to require the County, when procuring by "competitive negotiation" (Request for Proposal), to furnish a statement of the reasons why a particular proposal was not deemed to be the most advantageous to the County.

- 2.26 **REFERENCES - \$500,000 or more:** For bidders to be responsive each must provide information on the most recent five (5) projects with similar scope of work as well as other information to determine experience and qualifications as follows:

a. Project Name: _____

Location: _____

Owner: _____

Address: _____

City and State: _____

Contact: _____

Phone & Fax: _____

*Architect or Engineer: _____

Contact: _____

Phone & Fax: _____

b. The awarded bid amount and project start date.

Final cost of project and completion date.

Number of change orders.

Contracted project completion in days.

Project completed on time. Yes ___ No ___ Days exceeded ____.

List previous contracts your company performed for Chatham County by Project Title, date and awarded/final cost.

Has contractor ever failed to complete a project? If so, provide explanation.

Have any projects ever performed by contractor been the subject of a claim or lawsuit by or against the contractor? If yes, please identify the nature of such claim or lawsuit, the court in which the case was filed and the details of its resolution.

\$499,000 and less: Provide references from owners of at least three (3) projects of various sizes. Include government owners if possible. If the contractor has performed any work for the Chatham County Board of Commissioners within the last five (5) years, at least one (1) of the three (3) owner references must be from the appropriate party within the Chatham County Government. Provide in the format as in (a) above on the attached form.

Failure to provide the above information may result in your firm's bid being rejected and ruled as non-responsive.

NOTE: FORMS FOR YOU TO FILL OUT FOR YOUR REFERENCES ARE ATTACHED TO THE BACK OF THIS BID PACKAGE.

**SECTION III
ADDITIONAL CONDITIONS**

3.1 AUDITS AND INSPECTIONS:

At any time during normal business hours and as often as the County may deem necessary, the Contractor and his subcontractors shall make available to the County and/or representatives of the Chatham County Department of Internal Audit for examination all of its records with respect to all matters covered by this Contract. It shall also permit the County and/or representatives of the Department of Internal Audit to audit, inspect, examine and make copies, excerpts or transcripts from such records of personnel, conditions of employment and other data relating to all matters covered by this Contract. All documents to be audited shall be available for inspection at all reasonable times in the main offices of the County or at the offices of the Contractor as requested by the County.

3.2 WARRANTY REQUIREMENTS:

- a. Provisions of item 2.7 apply.
- b. Warranty required.
- X** 1. Standard warranty shall be offered with bid.
- 2. Extended warranty shall be offered with bid. The cost of the extended warranty will be listed separately on the bid sheet.

3.3 TERMS OF CONTRACT: (check where applicable):

A. Annual Contract (with renewal options for four (4) additional one (1) year terms if all parties agree)

B One-Time Purchase

X **C** Other **ONE TIME CONTRACT**

CONVERSATIONS OR CORRESPONDENCE REGARDING THIS SOLICITATION OR REPORT BETWEEN PROSPECTIVE OFFERORS AND PERSONS OUTSIDE THE CHATHAM COUNTY PURCHASING OFFICE WILL NOT BE CONSIDERED OFFICIAL OR BINDING UNLESS OTHERWISE SPECIFICALLY AUTHORIZED WITHIN THIS DOCUMENT.

The undersigned bidder or proposer certifies that he/she has carefully read the preceding list of instructions to bidders and all other data applicable hereto and made a part of this invitation; and, further certifies that the prices shown in his/her bid/proposal are in accordance with all documents contained in this Invitation for Bids/ Proposals package, and that any exception taken thereto may disqualify his/her bid/proposal.

This is to certify that I, the undersigned bidder, have read the instructions to bidder and agree to be bound by the provisions of the same.

This _____ day of _____ 20 _____.

BY _____

SIGNATURE

TITLE

COMPANY

Phone / Fax No's.

SECTION IV

DESCRIPTION FOR:

BID 17-0070-6

CABLING RENOVATIONS AT THE CHATHAM COUNTY ADMINISTRATIVE / LEGISLATIVE COURTHOUSE

The Information and Communication Services department wants to upgrade all data and voice cabling throughout the Administration / Legislative Courthouse. This project will include minor interior construction to remove old and run new CAT 6 enhanced cabling. All jack modules, faceplates and patches shall be manufactured by Panduit. The faceplates shall be the Panduit Ultimate ID Classic Series. The Category 6 enhanced cable shall be General GenSpeed 6000 cabling. All cable jack modules and cable jackets must be blue in color. The Administrative / Legislative Courthouse will continue to be a fully operating facility during all renovations.

On-Site Work hours shall be generally performed from 7:30AM to 5:00PM however, the County will allow additional daily hours with prior approval. Most of the work will be conducted after work hours. The non-occupied areas and drops that won't interfere with the end-user can be done during business hours. Any work subject to noise, vibrations and orders or other disruptions to owners occupancy shall be conducted accordingly after hours. For additional information concerning specifications, please contact Mr. Alton T. Peterson, Jr, Procurement Specialist, at (912) 790-1621.

This shall be a LUMP SUM contract.

COMMENCEMENT AND COMPLETION

WORK SHALL BEGIN WITHIN 10 DAYS AFTER RECEIPT OF "NOTICE TO PROCEED". ALL WORK SHALL BE COMPLETED WITHIN 60 CALENDER DAYS AFTER THE FOURTEEN DAY PERIOD.

4.2 SCOPE OF SERVICE/CONTRACT REQUIREMENTS:

- 4.2.1 Installation of Category 6 Enhanced plenum cable wired to the ANSI/TIA/EIA 568 B specification. Cables should be run inside cable trays if available. If not, they should be suspended every 4 feet in drop ceilings using J or D style hooks. Provide testing and documentation of cable runs to meet specifications. The vendor will be responsible for the repair of all damage to the building due to the negligence of its workers. The vendor must leave the premises clean and neat including having all ceiling tiles in place after each work session. All work must be coordinated through a designated Chatham County employee.

Cabling shall not be laid on ceiling grid structure, ceiling tiles or supported on any structure not specifically designed for supporting cables. If a cable tray is not present, provide cable supports at intervals of every 4-6 feet. Cable supports shall be "J" hooks or other supporting devices with a minimum 1-inch cable resting surface. Cable support devices shall be independently suspended from or attached to building structure or walls. Cable sag between supports shall not exceed 12 inches. All cables shall be neatly bundled and secured with appropriately rated fasteners. Cables should not be installed within 4-feet of transformers/motors, when running parallel to power conduits or fluorescent light fixtures maintain a 1 foot separation.

4.3 WARRANTY REQUIREMENT:

- 4.3.1 Contractor must provide a one year, written warranty satisfactory to the County covering all parts and labor.
- 4.3.2 All parts installed under this contract must conform to the manufacturer's specifications when applicable.

4.4 INSURANCE:

- 4.4.1 The Contractor shall procure and maintain, for the duration of the contract, insurance as stated in section 2.15 of this bid document.

4.5 BILLING/INVOICES:

- 4.5.1 All invoices will detail footage and unit prices from contract. Original Invoices are to be mailed to:

Chatham County Finance Department
Attn: Accounts Payable
P.O. Box 9297
Savannah, GA 31412
(912) 652-7900
(912) 652-7920 (Fax)

4.6 REFERENCES:

- 4.6.1 Four (4) references are required of related work completed within the last 24 months, and are to be submitted with this bid.
- 4.6.2 References are to consist of Company Name, Address, Phone Number, Contact Person, and Date work was completed, as per attachment "References".

CHATHAM COUNTY, GEORGIA
SURETY REQUIREMENTS

A Bid Bond for five percent (5%) of the amount of the bid is required to be submitted with each bid.

A Performance Bond for one hundred percent (100%) of the bid shall be required of the successful bidder.

The Bidder certifies that he/she has examined all documents contained in this bid package, and is familiar with all aspects of the proposal and understands fully all that is required of the successful bidder. The Bidder further certifies that his/her bid shall not be withdrawn for thirty (30) days from the date on which his bid is publicly opened and read.

The Bidder agrees, if awarded this bid, he/she will:

- A. Furnish, upon receipt of an authorized Chatham County Purchase Order, all items indicated thereon as specified in this bid proposal for the bid amount, or;
- B. Enter a contract with Chatham County to do and/or furnish everything necessary to provide the service and/or accomplish the work as stated and/or specified in this bid proposal for the bid amount, and;
- C. Furnish, if required, a Performance Bond, and acknowledges Chatham County's right to require a Performance Bond of a specific kind and origin, and;
- D. Forfeit the amount of the Bid Bond if he/she fails to enter a contract with Chatham County as stated in (B) above, within fifteen (15) days of the date on which he/she is awarded the bid, and/or;
- E. Forfeit the amount of the Performance Bond if he/she fails to execute and fulfill the terms of the contract entered. The amount of forfeiture shall be:
 - 1. The difference between his/her bid and the next lowest, responsible bid that has not expired or been withdrawn, or;
 - 2. The difference between his/her bid and the amount of the lowest, responsible bid received as a result of rebidding, including all costs related to rebidding.

COMPANY

DATE

SIGNATURE

TITLE

TELEPHONE NUMBER

**CABLING RENOVATIONS AT THE CHATHAM COUNTY ADMINISTRATIVE /
LEGISLATIVE COURTHOUSE****LUMP SUM BID**

Lump Sum Bid, Single-Prime (All Trades) Contract: The undersigned Bidder, having carefully examined the Procurement and Contracting Requirements, Conditions of the Contract, Drawings, and all subsequent Addenda, as prepared by Chatham County, Barnard Architects and Architect's consultants, having visited the site, and being familiar with all conditions and requirements of the Work, hereby agrees to furnish all material, labor, equipment and services, including all scheduled allowances, necessary to complete the construction of the above-named project, according to the requirements of the Procurement and Contracting Documents, for the stipulated sum of:

1. _____ Dollars (\$_____).

NAME/TITLE

COMPANY NAME

MAILING ADDRESS

CITY/STATE/ZIP

PHONE NUMBER

FAX NUMBER

THIS BID WILL REMAIN IN EFFECT FOR _____ DAYS FROM THE DATE OF THE
BID OPENING.

DISCOUNT(S) _____

TERMS: _____

RECEIPT OF ADDENDUM NOS. _____ HEREBY ACKNOWLEDGED.

BY: _____
VENDOR SIGNATURE

MINORITY VENDOR/CONTRACTOR? _____/YES _____/NO

MINORITY CLASSIFICATION: _____

LIST OF SUBCONTRACTORS

I do _____, do not _____, propose to subcontract some of the work for this project. I propose to subcontract work to the following subcontractors: NOTE: MBE/WBE PARTICIPATION

Name and Address	Type of Work

SIGNED: _____ **CONTRACTOR**



FIRST FLOOR PLAN -
SCALE: 1/8" = 1'-0"


SPECIAL NOTES:

1. THE PATCH PANEL IN THE IDF WILL BE TERMINATED AND LEFT UNMOUNTED UNTIL ALL CABLES FOR THE FLOOR HAVE BEEN COMPLETED. OLD WIRING WOULD THEN BE REMOVED FROM THE IDF AND THE NEW PANELS WOULD BE MOUNTED

2. SWITCHOVER MUST BE DONE AFTER HOURS WITH NO DOWNTIME.

▲ Dual Cat6 Drop

▲ Existing Cat6 Drop

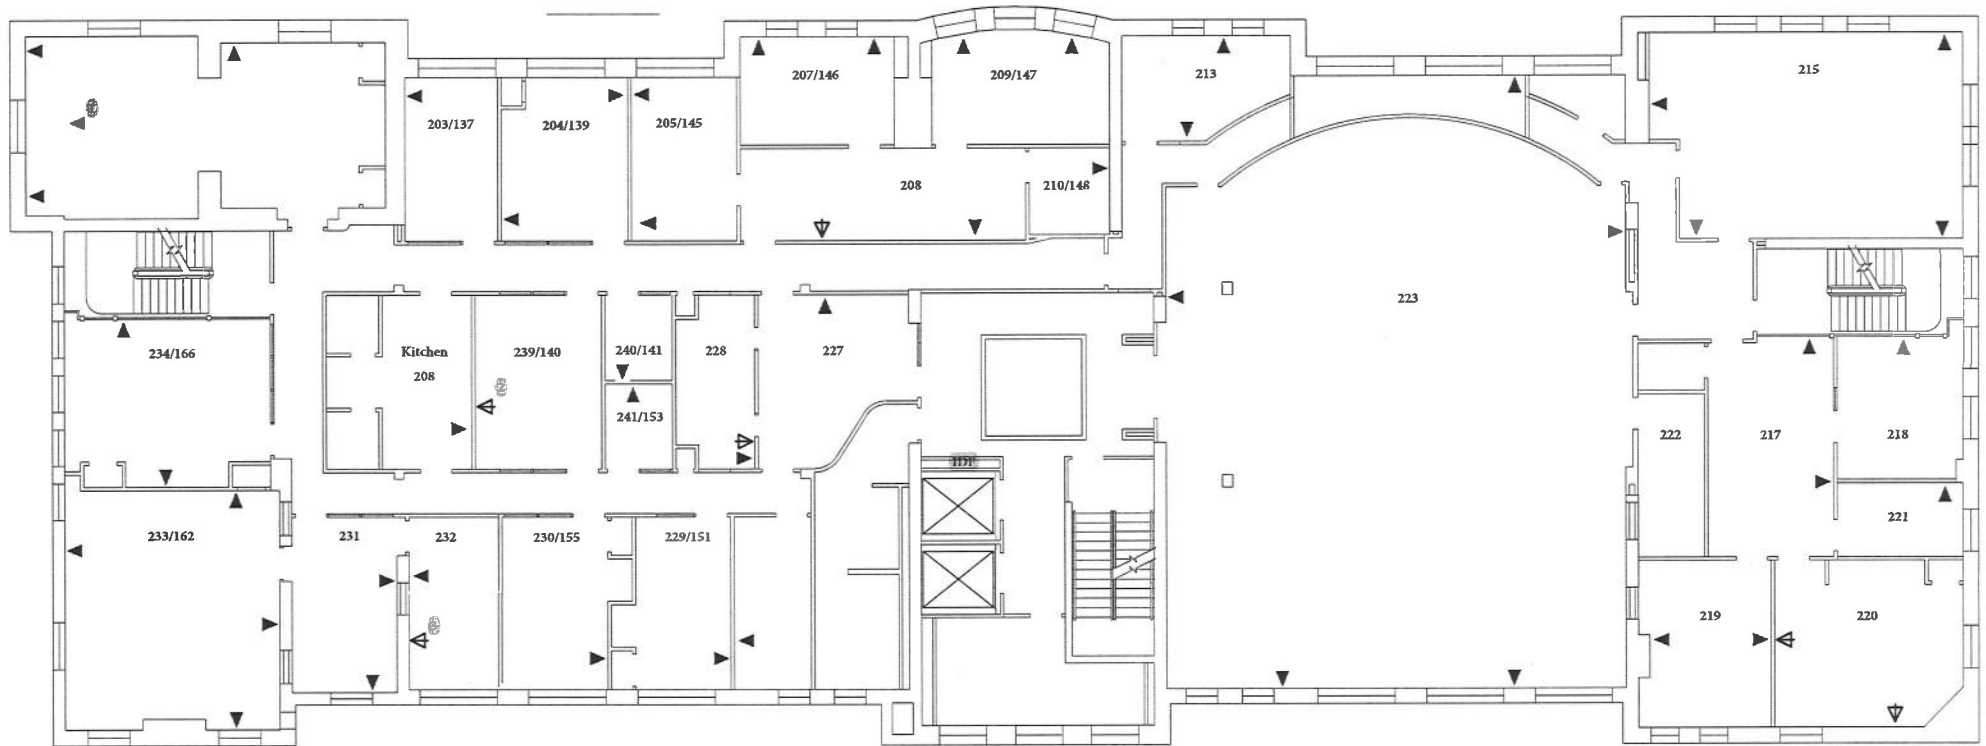


1. Floor box located under desk and runs to 1st floor.
2. Add 1 Cat6 outlet to this existing location
3. Add 3 Cat6 outlets to this existing location


▲ Existing Cat6 Drop



SECOND FLOOR PLAN —
SCALE : 1/8" = 1'-0"

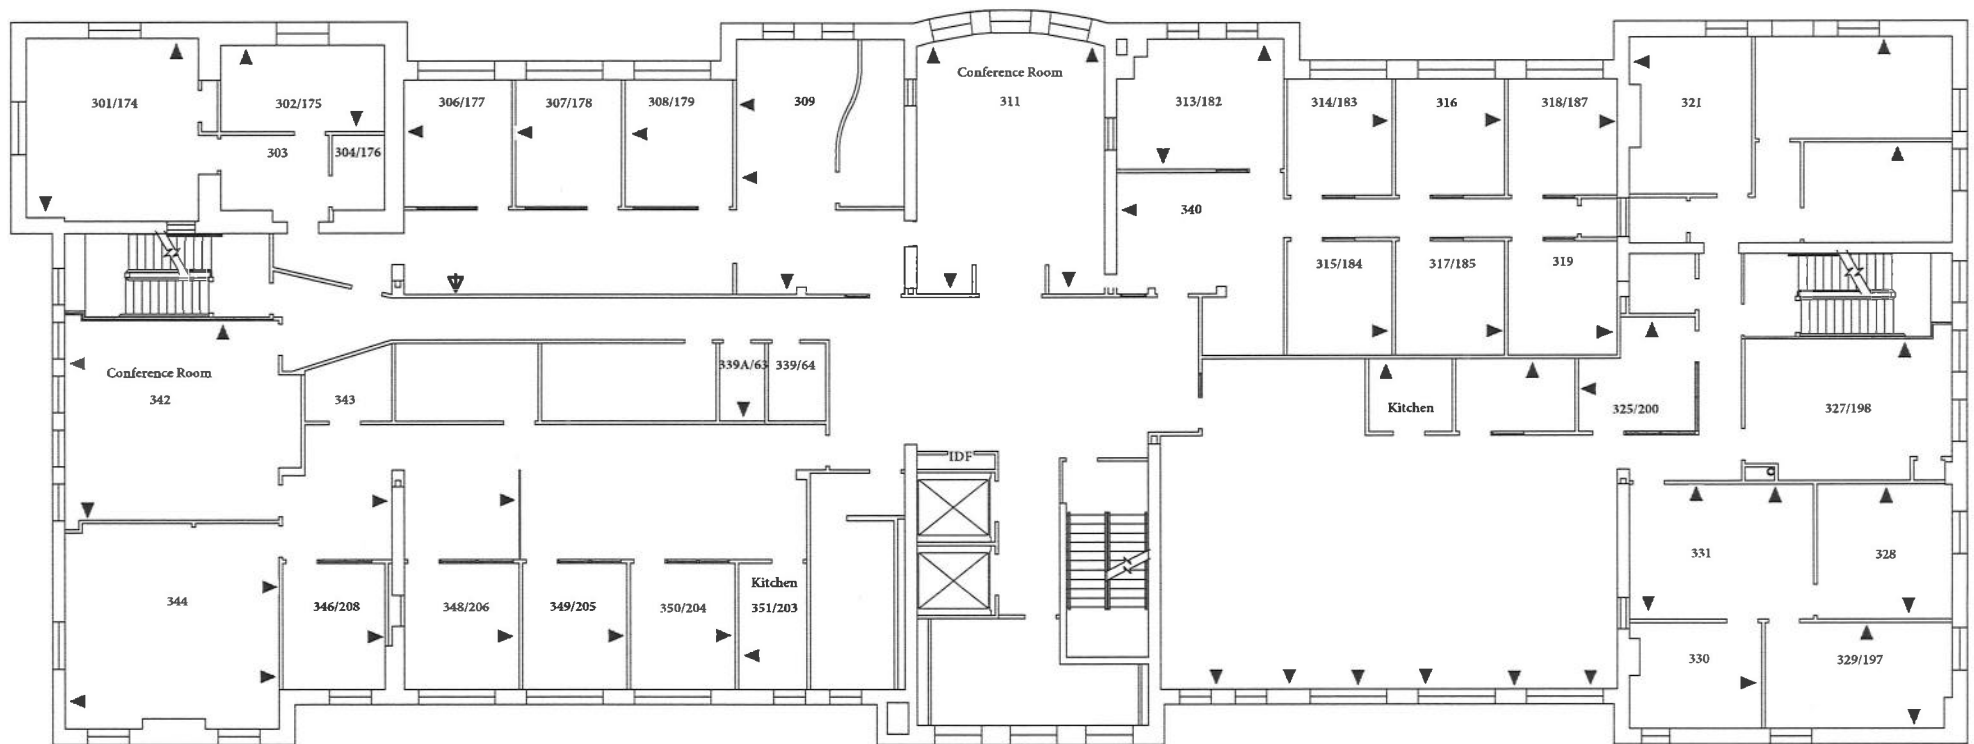

THIRD FLOOR PLAN -
SCALE: 1/8" = 1'-0"

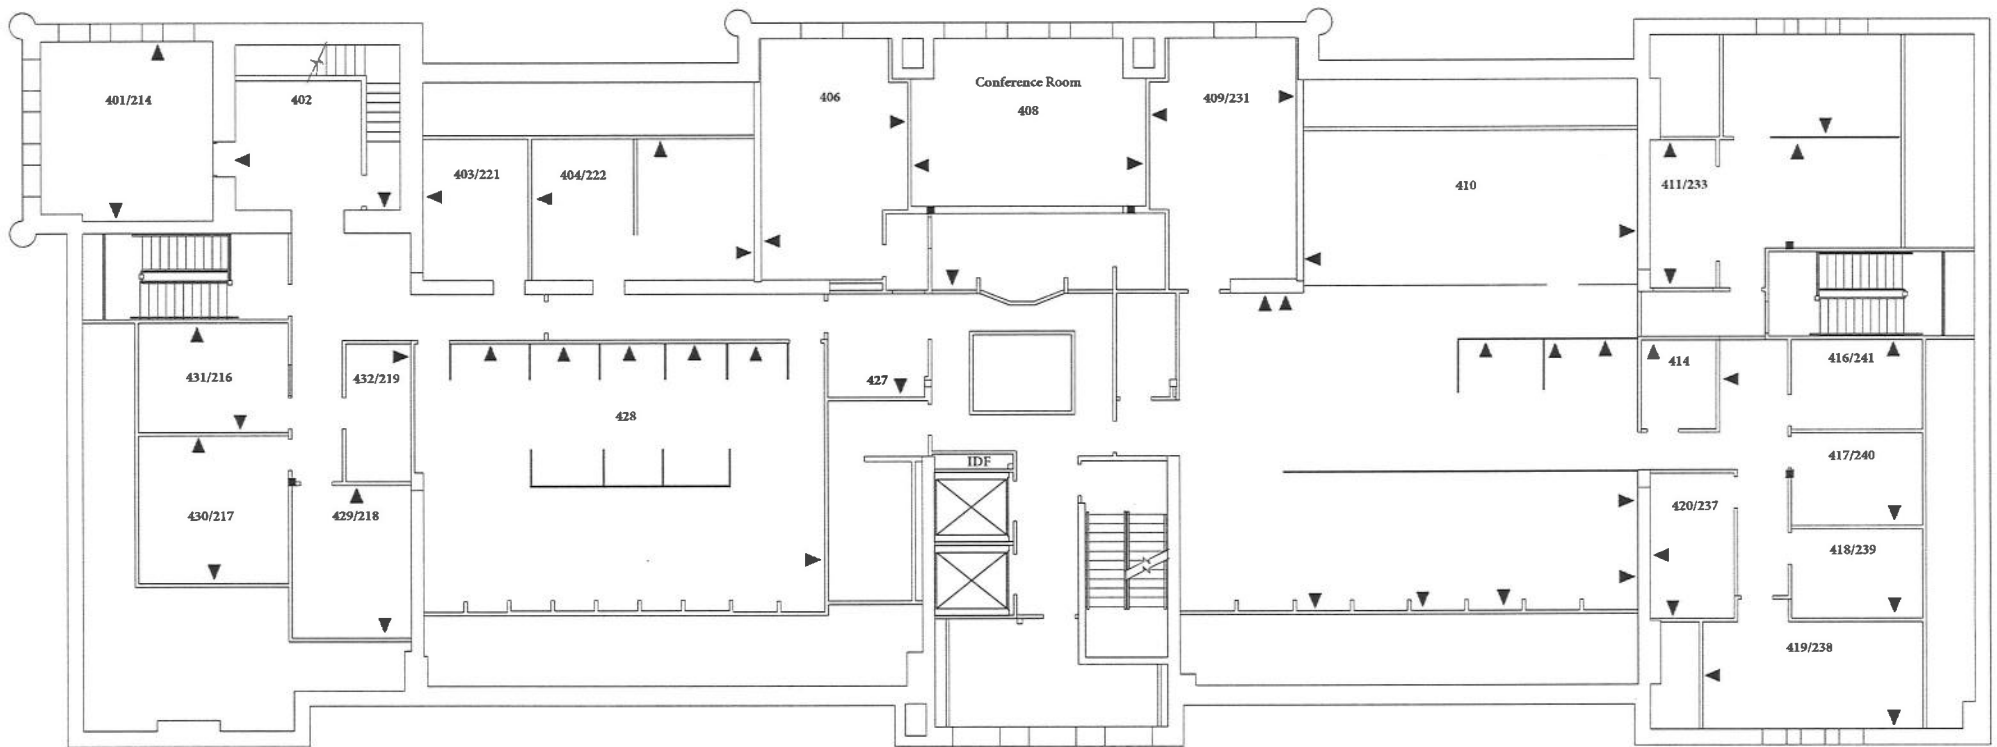

FOURTH FLOOR PLAN —
SCALE : 1/8" = 1'-0"

ATTACHMENT A

DRUG - FREE WORKPLACE CERTIFICATION

THE UNDERSIGNED CERTIFIES THAT THE PROVISIONS OF CODE SECTIONS 50-24-1 THROUGH 50-24-6 OF THE OFFICIAL CODE TO GEORGIA ANNOTATED, RELATED TO THE **DRUG-FREE WORKPLACE**, HAVE BEEN COMPLIED WITH IN FULL. THE UNDERSIGNED FURTHER CERTIFIES THAT:

1. A Drug-Free Workplace will be provided for the employees during the performance of the contract; and
2. Each sub-contractor under the direction of the Contractor shall secure the following written certification:

_____ (CONTRACTOR) certifies to Chatham County that a Drug-Free Workplace will be provided for the employees during the performance of this contract known as CABLING RENOVATIONS AT THE CHATHAM COUNTY ADMINISTRATIVE / LEGISLATIVE COURTHOUSE paragraph (7) of subsection (B) of Code Section 50-24-3. Also, the undersigned further certifies that he/she will not engage in the unlawful manufacture, sale, distribution, possession, or use of a controlled substance or marijuana during the performance of the contract.

CONTRACTOR

DATE

NOTARY

DATE

A-1

ATTACHMENT B

PROMISE OF NON-DISCRIMINATION STATEMENT

Know All Men By These Presence, that I (We), _____
Name

_____, _____
Title Name of Bidder

(herein after Company) in consideration of the privilege to bid/or propose on the following Chatham County project **CABLING RENOVATIONS AT THE CHATHAM COUNTY ADMINISTRATIVE / LEGISLATIVE COURTHOUSE** hereby consent, covenant and agree as follows:

- (1) No person shall be excluded from participation in, denied the benefit of or otherwise discriminated against on the basis of race, color, national origin or gender in connection with the bid submitted to Chatham County or the performance of the contract resulting therefrom;
- (2) That it is and shall be the policy of this Company to provide equal opportunity to all business persons seeking to contract or otherwise interested with the Company, including those companies owned and controlled by racial minorities, and women;
- (3) In connection herewith, I (We) acknowledge and warrant that this Company has been made aware of, understands and agrees to take affirmative action to provide minority and women owned companies with the maximum practicable opportunities to do business with this Company on this contract;
- (4) That the promises of non-discrimination as made and set forth herein shall be continuing throughout the duration of this contract with Chatham County;
- (5) That the promises of non-discrimination as made and set forth herein shall be and are hereby deemed to be made a part of and incorporated by reference in the contract which this Company may be awarded;
- (6) That the failure of this Company to satisfactorily discharge any of the promises of non-discrimination as made and set forth above may constitute a material breach of contract entitling the County to declare the contract in default and to exercise appropriate remedies including but not limited to termination of the contract.

Signature

Date

ATTACHMENT C

DISCLOSURE OF RESPONSIBILITY STATEMENT

Failure to complete and return this information will result in your bid/offer/proposal being disqualified from further competition as non-responsive.

1. List any convictions of any person, subsidiary, or affiliate of the company, arising out of obtaining, or attempting to obtain a public or private contract or subcontract, or in the performance of such contract or subcontract.

2. List any indictments or convictions of any person, subsidiary, or affiliate of this company for offenses such as embezzlement, theft, fraudulent schemes, etc. or any other offenses indicating a lack of business integrity or business honesty which affects the responsibility of the contractor.

3. List any convictions or civil judgments under states or federal antitrust statutes.

4. List any violations of contract provisions such as knowingly (without good cause) to perform, or unsatisfactory performance, in accordance with the specifications of a contract.

5. List any prior suspensions or debarments by any governmental agency.

6. List any contracts not completed on time.

7. List any penalties imposed for time delays and/or quality of materials and workmanship.

8. List any documented violations of federal or any state labor laws, regulations, or standards, occupational safety and health rules.

I, _____, as _____
Name of individual Title & Authority

of _____, declare under oath that

Company Name _____

the above statements, including any supplemental responses attached hereto, are true.

Signature

State of _____

County of _____

Subscribed and sworn to before me on this _____ day of _____

20__ by _____ representing him/herself to be

_____ of the company named herein.

Notary Public

My Commission expires:

Resident State: _____

DPC Form #45

ATTACHMENT D
CONTRACTOR AFFIDAVIT under O.C.G.A. § 13-10-91(b)(1)

By executing this affidavit, the undersigned contractor verifies its compliance with O.C.G.A. § 13-10-91, stating affirmatively that the individual, firm or corporation which is engaged in the physical performance of services on behalf of CHATHAM COUNTY has registered with, is authorized to use and uses the federal work authorization program commonly known as E-Verify, or any subsequent replacement program, in accordance with the applicable provisions and deadlines established in O.C.G.A. § 13-10-91. Furthermore, the undersigned contractor will continue to use the federal work authorization program throughout the contract period and the undersigned contractor will contract for the physical performance of services in satisfaction of such contract only with subcontractors who present an affidavit to the contractor with the information required by O.C.G.A. § 13-10-91(b). Contractor hereby attests that its federal work authorization user identification number and date of authorization are as follows:

Federal Work Authorization User Identification Number

Date of Authorization

Name of Contractor

Name of Project

Name of Public Employer

I hereby declare under penalty of perjury that the foregoing is true and correct.

Executed on _____, ___, 201__ in _____(city), _____(state).

Signature of Authorized Officer or Agent

Printed Name and Title of Authorized Officer or Agent

SUBSCRIBED AND SWORN BEFORE ME
ON THIS THE _____ DAY OF _____, 201__.

NOTARY PUBLIC

My Commission Expires:

SUBCONTRACTOR AFFIDAVIT under O.C.G.A. § 13-10-91(b)(3)

By executing this affidavit, the undersigned subcontractor verifies its compliance with O.C.G.A. 13-10-91, stating affirmatively that the individual, firm or corporation which is engaged in the physical performance of services under a contract with _____ (name of

contractor) on behalf of **CHATHAM COUNTY** has registered with, is authorized to use and uses the federal work authorization program commonly known as E-Verify, or any subsequent replacement program, in accordance with the applicable provisions and deadlines established in O.C.G.A. § 13-10-91. Furthermore, the undersigned subcontractor will continue to use the federal work authorization program throughout the contract period and the undersigned subcontractor will contract for the physical performance of services in satisfaction of such contract only with sub-subcontractors who present an affidavit to the subcontractor with the information required by O.C.G.A. § 13-10-91 (b). Additionally, the undersigned subcontractor will forward notice of the receipt of an affidavit from a sub-subcontractor to the contractor within five (5) business days of receipt. If the undersigned subcontractor receives notice of receipt of an affidavit from any sub-subcontractor that has contracted with a sub-subcontractor to forward, within five (5) business days of receipt, a copy of such notice to the contractor. Subcontractor hereby attests that its federal work authorization user identification number and date of authorization are as follows:

Federal Work Authorization User Identification Number

Date of Authorization

Name of Subcontractor

Name of Project

Name of Public Employer

I hereby declare under penalty of perjury that the foregoing is true and correct.

Executed on _____, ___, 201__ in _____(city), _____(state).

Signature of Authorized Officer or Agent

Printed Name and Title of Authorized Officer or Agent

SUBSCRIBED AND SWORN BEFORE ME
ON THIS THE _____ DAY OF _____, 201__.

NOTARY PUBLIC

My Commission Expires:

ATTACHMENT E

BIDDERS CERTIFICATION REGARDING DEBARMENT, SUSPENSION, INELIGIBILITY AND VOLUNTARY EXCLUSION

The undersigned certifies, by submission of this proposal or acceptance of this contract, that neither Contractor nor its principals is presently debarred, suspended, proposed for debarment, declared ineligible, or voluntarily excluded from participation in this transaction by any Federal department or agency, State of Georgia, City of Savannah, Board of Education of local municipality. Bidder agrees that by submitting this proposal that Bidder will include this clause without modification in all lower tier transactions, solicitations, proposals, contracts, and subcontracts. Where the Bidder or any lower tier participant is unable to certify to this statement, that participant shall attach an explanation to this document.

Bidder must verify Sub-Tier contractors and suppliers are not debarred, suspended, ineligible, pending County litigation or pending actions from any of the above government entities.

Certification - the above information is true and complete to the best of my knowledge and belief.

(Printed or typed Name of Signatory)

(Signature)

(Date)

NOTE: The penalty for making false statements in offers is prescribed in 18 U.S.C. 1001

END OF DOCUMENT Mod. CC P & C 6/2005

ATTACHMENT F

Chatham County
Minority and Women Business Enterprise Program
M/WBE Participation Report

Name of Bidder: _____

Name of Project: _____

Bid No: _____

M/WBE Firm	Type of Work	Contact Person/ Phone #	City, State	%	MBE or WBE

MBE Total _____

WBE Total _____%

M/WBE Combined _____%

The undersigned should enter into a formal agreement with M/WBE Contractor identified herein for work listed in this schedule conditioned upon execution of contract with the Chatham County Board of Commissioners.

Signature _____ Print _____

Phone () _____

Fax () _____

ATTACHMENT G

Systematic Alien Verification for Entitlements (SAVE) Affidavit Verifying Status for Chatham County Benefit Application

By executing this affidavit under oath, as an applicant for a Chatham County, Georgia Business License or Occupation Tax Certificate, Alcohol License, Taxi Permit, Contract or other public benefit as reference in O.C.G.A. Section 50-36-1, I am stating the following with respect to my bid for a Chatham County contract for _____ . [Name of natural

person applying on behalf of individual, business, corporation, partnership, or other private entity]

1.) _____ I am a citizen of the United States.

OR

2.) _____ I am a legal permanent resident 18 years of age or older.

OR

3.) _____ I am an otherwise qualified alien (8 USC 1641) or non-immigrant under the Federal Immigration and Nationality Act (8 USC 1101 et seq.) 18 years of age or older and lawfully present in the United States.*

In making the above representation under oath, I understand that any person who knowingly and willfully makes a false, fictitious, or fraudulent statement or representation in an affidavit shall be guilty of a violation of Code Section 16-10-20 of the Official Code of Georgia.

Signature of Applicant: _____

Date _____

Printed Name: _____

SUBSCRIBED AND SWORN
BEFORE ME ON THIS THE
____ DAY OF _____, 20____

* _____
Alien Registration number for non-citizens.

Notary Public
My Commission Expires:

REFERENCE FORM

REFERENCES - \$499,999 or more: On July 25, 2003 the Board of Commissioners directed that all construction projects with a bid of \$499,999 or less, for bidders to be responsive each must provide information on the most recent three (3) projects with similar scope of work as well as other information to determine experience and qualifications as follows. If the contractor has performed any work for the Chatham County Board of Commissioners within the last five (5) years, at least one (1) of the three (3) owner references must be from the appropriate party within the Chatham County Government

- a. Project Name: _____
Location: _____
Owner: _____
Address: _____
City and State: _____
Contact: _____
Phone & Fax: _____
*Architect or Engineer: _____
Contact: _____
Phone & Fax: _____
Email: _____
- b. The awarded bid amount and project start date. _____
c. Final cost of project and completion date. _____
d. Number of change orders. _____
e. Contracted project completion in days. _____
f. Project completed on time. Yes___ No___ Days exceeded_____.
g. List previous contracts your company performed for Chatham County by Project Title, date and awarded/final cost.
h. Has contractor ever failed to complete a project?___ If so, provide explanation.
i. Have any projects ever performed by contractor been the subject of a claim or lawsuit by or against the contractor? _____ If yes, please identify the nature of such claim or lawsuit, the court in which the case was filed and the details of its resolution.

REFERENCE FORM

REFERENCES - \$499,999 or more: On July 25, 2003 the Board of Commissioners directed that all construction projects with a bid of \$499,999 or less, for bidders to be responsive each must provide information on the most recent three (3) projects with similar scope of work as well as other information to determine experience and qualifications as follows. If the contractor has performed any work for the Chatham County Board of Commissioners within the last five (5) years, at least one (1) of the three (3) owner references must be from the appropriate party within the Chatham County Government

- a. Project Name: _____
 Location: _____
 Owner: _____
 Address: _____
 City and State: _____
 Contact: _____
 Phone & Fax: _____
 *Architect or Engineer: _____
 Contact: _____
 Phone & Fax: _____
 Email: _____
- b. The awarded bid amount and project start date. _____
- c. Final cost of project and completion date. _____
- d. Number of change orders. _____
- e. Contracted project completion in days. _____
- f. Project completed on time. Yes___ No___ Days exceeded_____.
- g. List previous contracts your company performed for Chatham County by Project Title, date and awarded/final cost. _____
- h. Has contractor ever failed to complete a project?___ If so, provide explanation. _____
- i. Have any projects ever performed by contractor been the subject of a claim or lawsuit by or against the contractor? _____ If yes, please identify the nature of such claim or lawsuit, the court in which the case was filed and the details of its resolution. _____

REFERENCE FORM

REFERENCES - \$499,999 or more: On July 25, 2003 the Board of Commissioners directed that all construction projects with a bid of \$499,999 or less, for bidders to be responsive each must provide information on the most recent three (3) projects with similar scope of work as well as other information to determine experience and qualifications as follows. If the contractor has performed any work for the Chatham County Board of Commissioners within the last five (5) years, at least one (1) of the three (3) owner references must be from the appropriate party within the Chatham County Government

- a. Project Name: _____
- Location: _____
- Owner: _____
- Address: _____
- City and State: _____
- Contact: _____
- Phone & Fax: _____
- *Architect or Engineer: _____
- Contact: _____
- Phone & Fax: _____
- Email: _____
- b. The awarded bid amount and project start date. _____
- c. Final cost of project and completion date. _____
- d. Number of change orders. _____
- e. Contracted project completion in days. _____
- f. Project completed on time. Yes___ No___ Days exceeded_____.
- g. List previous contracts your company performed for Chatham County by Project Title, date and awarded/final cost. _____
- h. Has contractor ever failed to complete a project?___ If so, provide explanation. _____
- i. Have any projects ever performed by contractor been the subject of a claim or lawsuit by or against the contractor? _____ If yes, please identify the nature of such claim or lawsuit, the court in which the case was filed and the details of its resolution. _____

CHECKLIST FOR SUBMITTING BID

Sign below and submit this sheet with Bid

NOTE: All of the following items must be submitted with your Bid to be considered "responsive".

1. ACKNOWLEDGMENT OF ANY/ALL ADDENDUMS (Page 3 of ITB).
2. ORIGINAL SURETY BOND (5% OF BID) ALONG WITH SURETY REQUIREMENTS SHEETS FILLED OUT.
3. BID SHEET COMPLETELY FILLED OUT AND SIGNED.
4. "LIST OF SUBCONTRACTORS" SHEET FILLED OUT WITH ALL SUBCONTRACTORS AND SUPPLIERS.
5. "% TO MBE SUBCONTRACTORS/SUPPLIERS' SHEET COMPLETELY FILLED OUT SHOWING \$ AMOUNT AS WELL AS % OF PROJECT THAT IS PROJECTED TO GO TO MBE/WBE SUBCONTRACTORS/SUPPLIERS.
6. SECTION 2.31 OF ITB - **REFERENCES**: Read this section and submit the correct number of "References" (based on total dollar amount of project) Note: Supply ALL the information that is requested for each Reference. NOTE: *Forms for Reference Information are attached to this Bid Package.*
7. ALL FIRMS REQUESTING TO DO BUSINESS WITH CHATHAM COUNTY MUST REGISTER ON-LINE AT [HTTP://PURCHASING.CHATHAMCOUNTY.ORG](http://PURCHASING.CHATHAMCOUNTY.ORG).
8. COMPLETE AND SUBMIT ALL ATTACHMENTS TO THE ITB (Attachments A thru H). D-2 IS TO BE FILLED OUT FOR EACH SUBCONTRACTOR.

NAME/TITLE

COMPANY NAME

ADDRESS

CITY/STATE/ZIP

PHONE NUMBER

FAX NUMBER

LEGAL NOTICE

CC NO. 166885

Invitation to Bid

Sealed Bids will be received until **2:00 P.M.** on **AUGUST 22, 2017** and publicly opened in **Chatham County Purchasing & Contracting Department, at The Chatham County Citizens Service Center, 1117 Eisenhower Drive, Suite C, Savannah, Georgia 31406**, for: **BID NO: 17-0070-6 CABLING RENOVATIONS AT THE CHATHAM COUNTY ADMINISTRATIVE / LEGISLATIVE COURTHOUSE**

AN ON-SITE PRE-BID CONFERENCE has been scheduled to be conducted at the **Administrative/ Legislative Courthouse, 124 Bull Street, Savannah Georgia, 10:00 am, August 8, 2017.** to discuss the specifications and/or scope of services and resolve any questions and/or misunderstanding that may arise. A walk through of the courthouse will follow. You are encouraged to attend

Bid Package can be downloaded and printed from the County Purchasing and Contracting website <http://purchasing.chathamcounty.org>.

All firms requesting to do business with Chatham County must also register on-line at <http://purchasing.chathamcounty.org>. For additional information concerning specifications, please contact Alton T Peterson, Jr. at (912) 790-1621

CHATHAM COUNTY HAS THE AUTHORITY TO REJECT ALL BIDS AND WAIVE MINOR FORMALITIES.

"CHATHAM COUNTY IS AN EQUAL OPPORTUNITY EMPLOYER, M/F/H, ALL BIDDERS ARE TO BE EQUAL OPPORTUNITY EMPLOYERS"



MARGARET H. JOYNER, PURCHASING DIRECTOR

Savannah NEWS/PRESS INSERT: JULY 27, 2017