

CHATHAM COUNTY PURCHASING & CONTRACTING DEPARTMENT

ADDENDUM NO. 1 TO 17-0106-4

FOR: LATHROP AVENUE IMPROVEMENTS

=====

PLEASE SEE THE FOLLOWING FOR ADDITIONS, CLARIFICATIONS AND/OR CHANGES:

ADDITIONS:

1. See the attached Drawing Sheets for Earthwork Cross Sections.

CLARIFICATIONS:

1. The scale bar on the drawings is incorrect. The drawing/plans scale to 1" = 20'
2. Typical Section 7 stationing is incorrect. The correct station range is 200+00 to 211+40.

QUESTIONS RECEIVED:

1. Q) Can the issuance of NTP be delayed until March, or later in 2018?
A) *The NTP will not be delayed.*
2. Q) Please consider revising contract duration to 90 days.
A) *Contract time will remain 40 days plus 10 days for mobilization.*
3. Q) Please provide existing & proposed grades or cross sections so that the amount of shoulder grading between new edge of paving and the "----C----F----" line can be calculated.
A) *Earthwork Cross Sections are attached to this addendum.*
4. Q) Existing pavement section for Carolan Street looks to be 2"-3" of asphalt on top of concrete paving. Proposed typical section shows 1.5" minimum milling but only overlaying with 1.5" of new asphalt. Is the intent of the minimum milling depth to change the existing cross slope of the road? Please clarify.
A) *The intent of variable depth milling is to achieve a normal crown.*
5. Q) Class B Widening is shown to continue thru many areas of extra width concrete and/or asphalt paved shoulders and driveways. Is is your intent to demolish existing pavement in order to install the Class B Widening, rather than simply overlay what's there?
A) *Driveways will be milled and overlaid. Areas with paved shoulders may be overlaid unless milling reveals inadequate base.*

=====

BID OPENING REMAINS: 2PM, TUESDAY, NOVEMBER 28, 2017.


=====


**THE PROPOSER IS RESPONSIBLE FOR MAKING THE NECESSARY CHANGES
AND MUST ACKNOWLEDGE RECEIPT OF ADDENDUM.**

11/21/17
DATE




ROBERT E. MARSHALL
SENIOR PROCUREMENT SPECIALIST
CHATHAM COUNTY




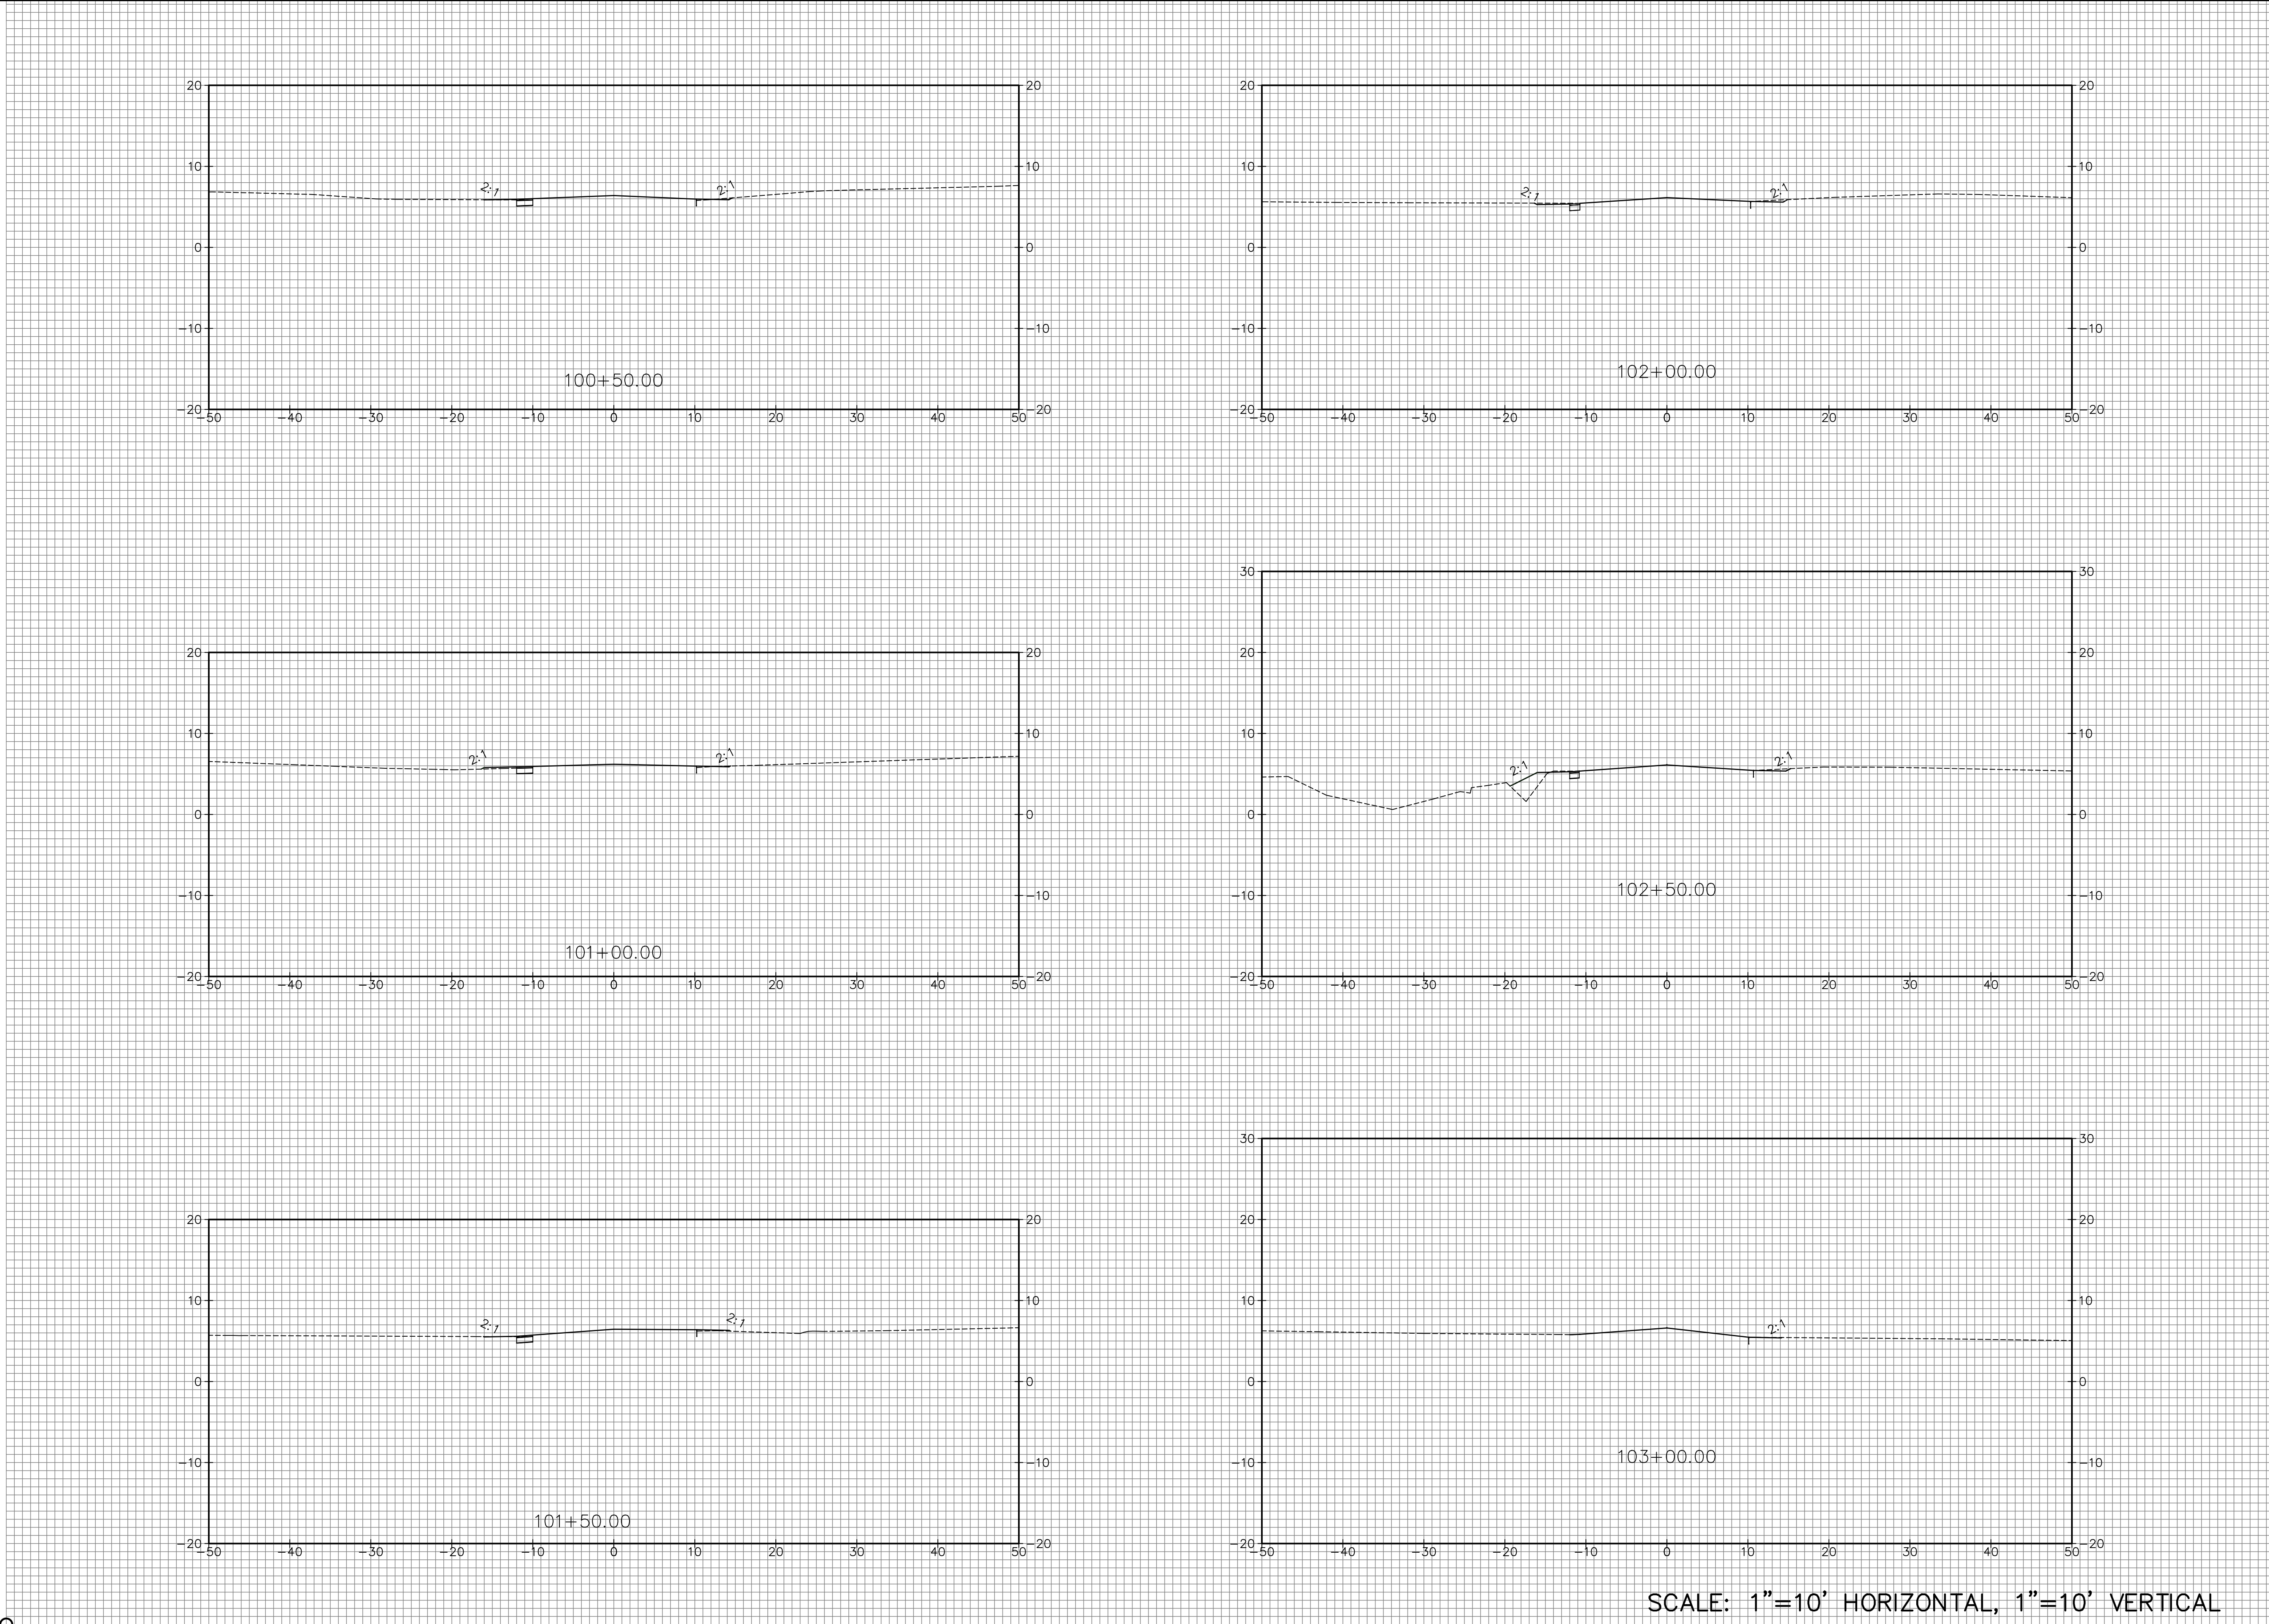


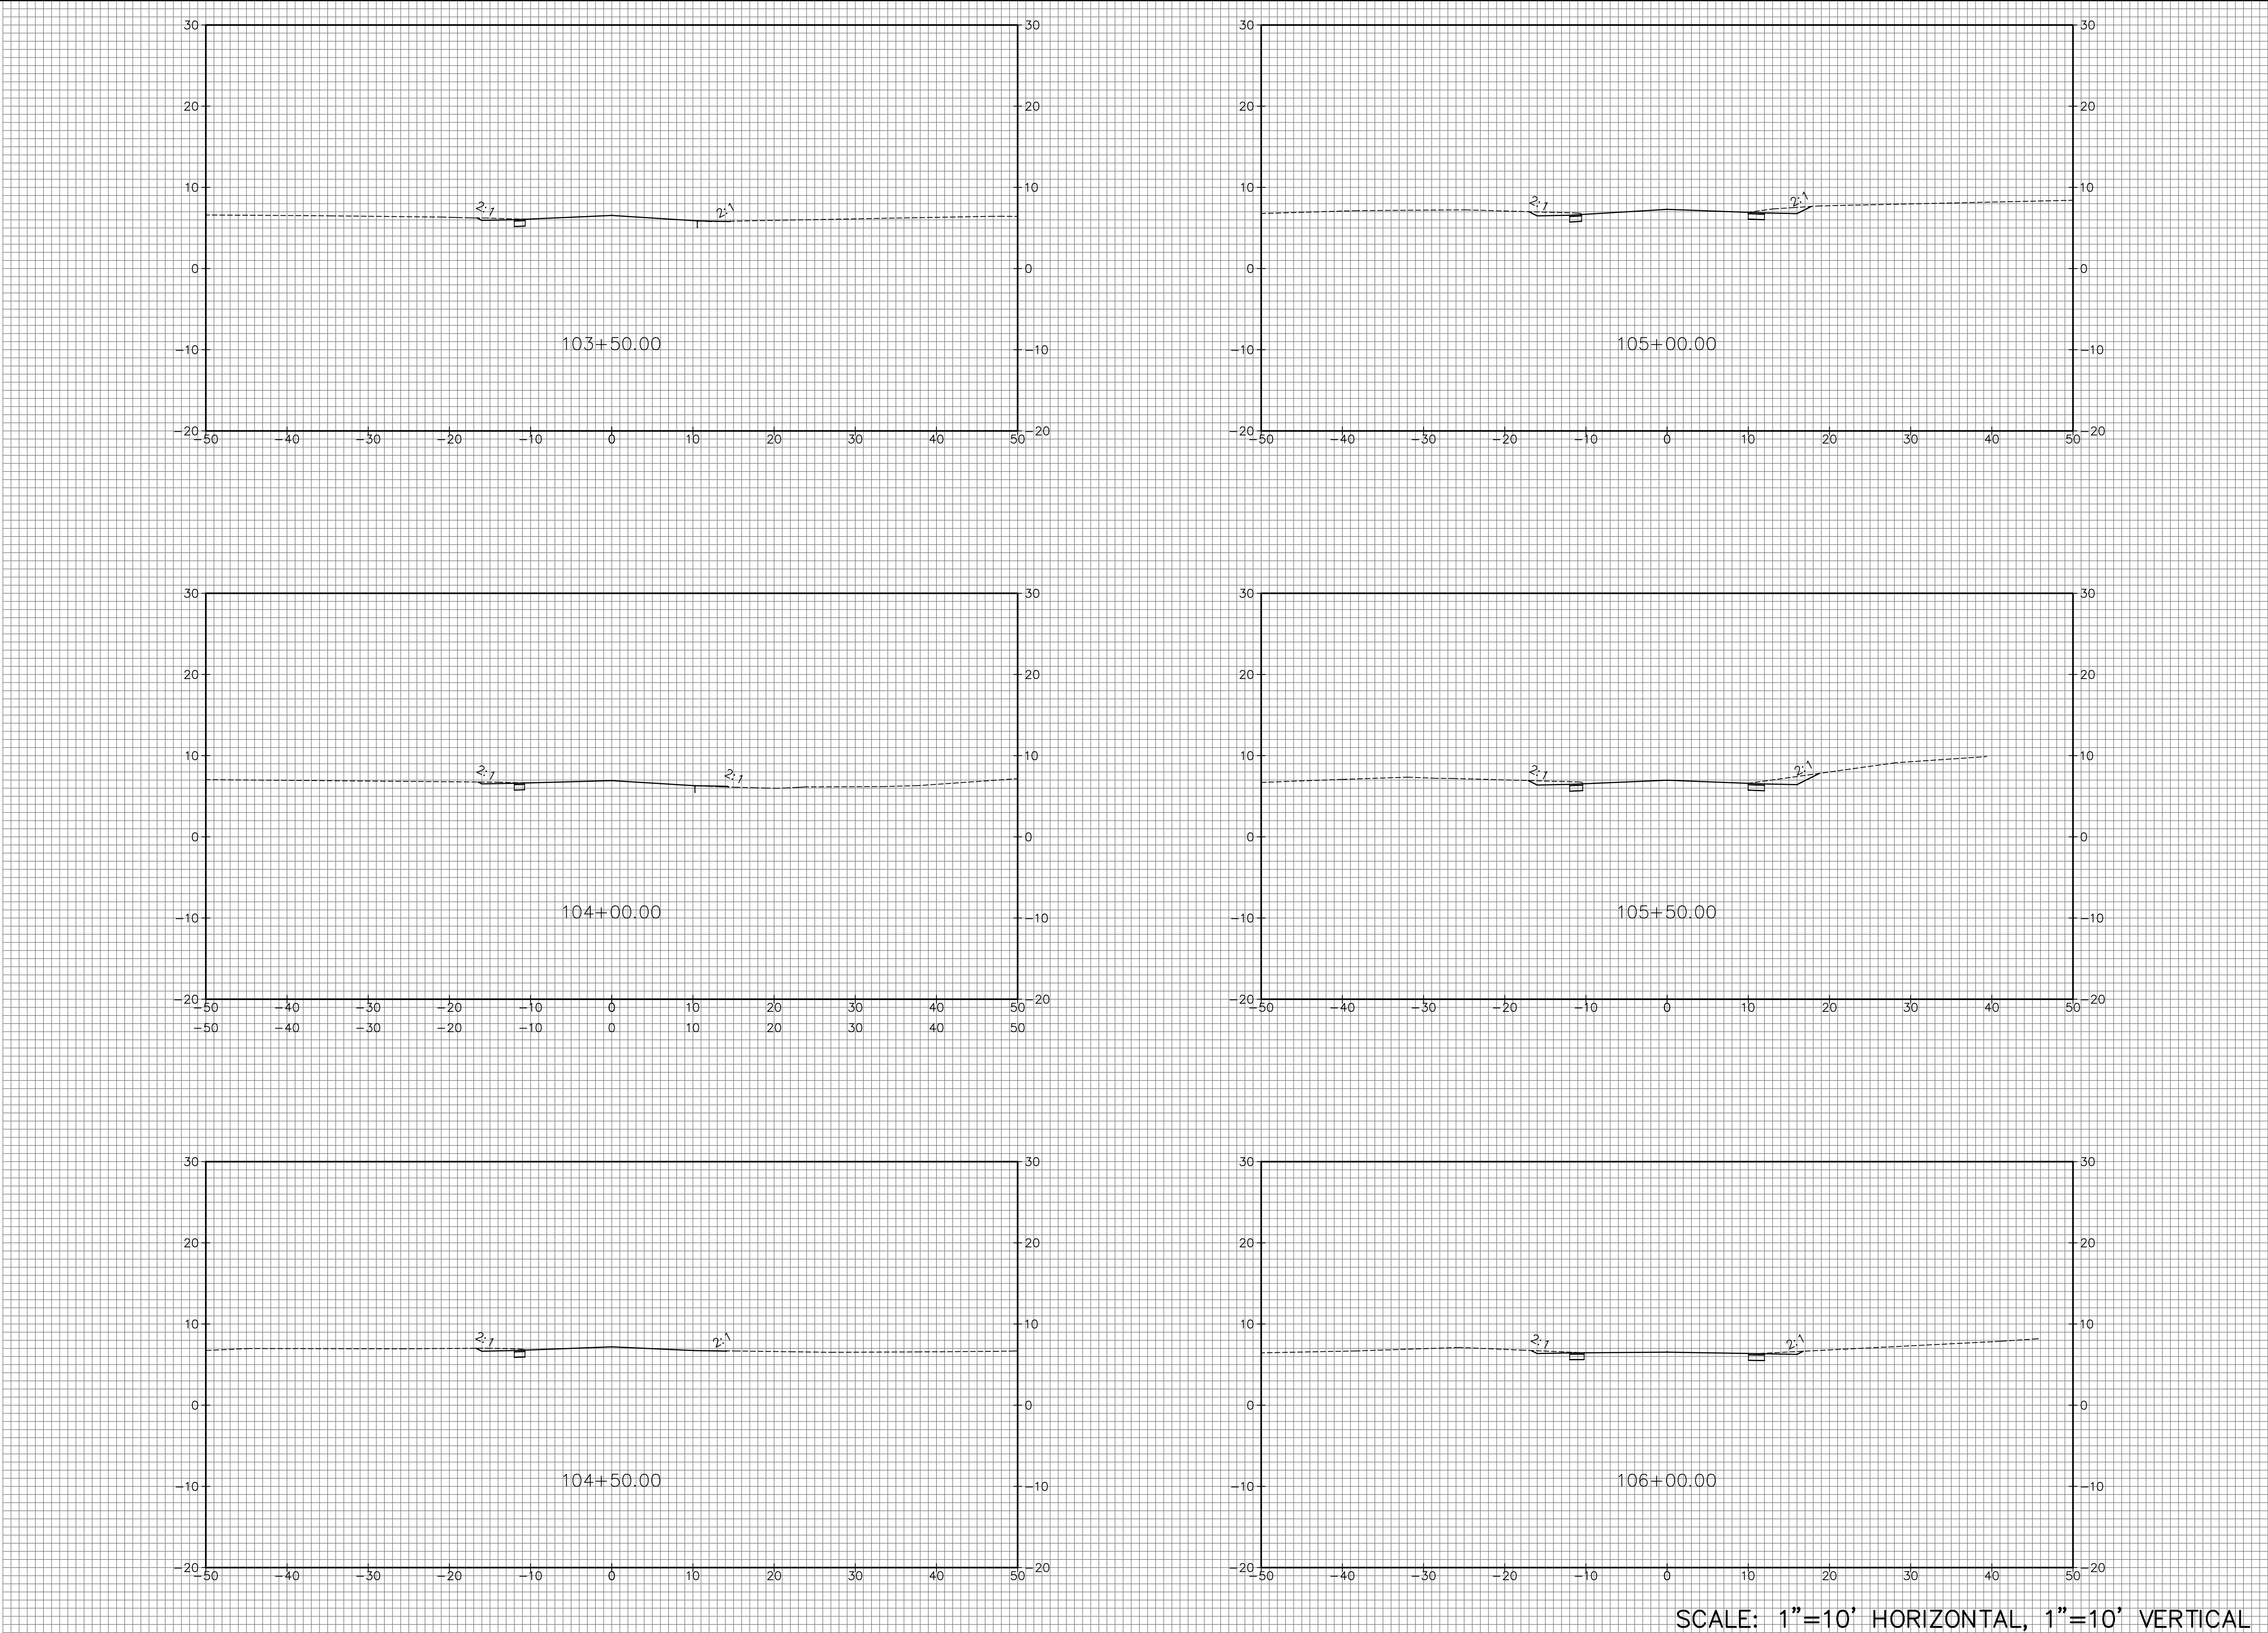


SCALE: 1"=10' HORIZONTAL, 1"=10' VERTICAL

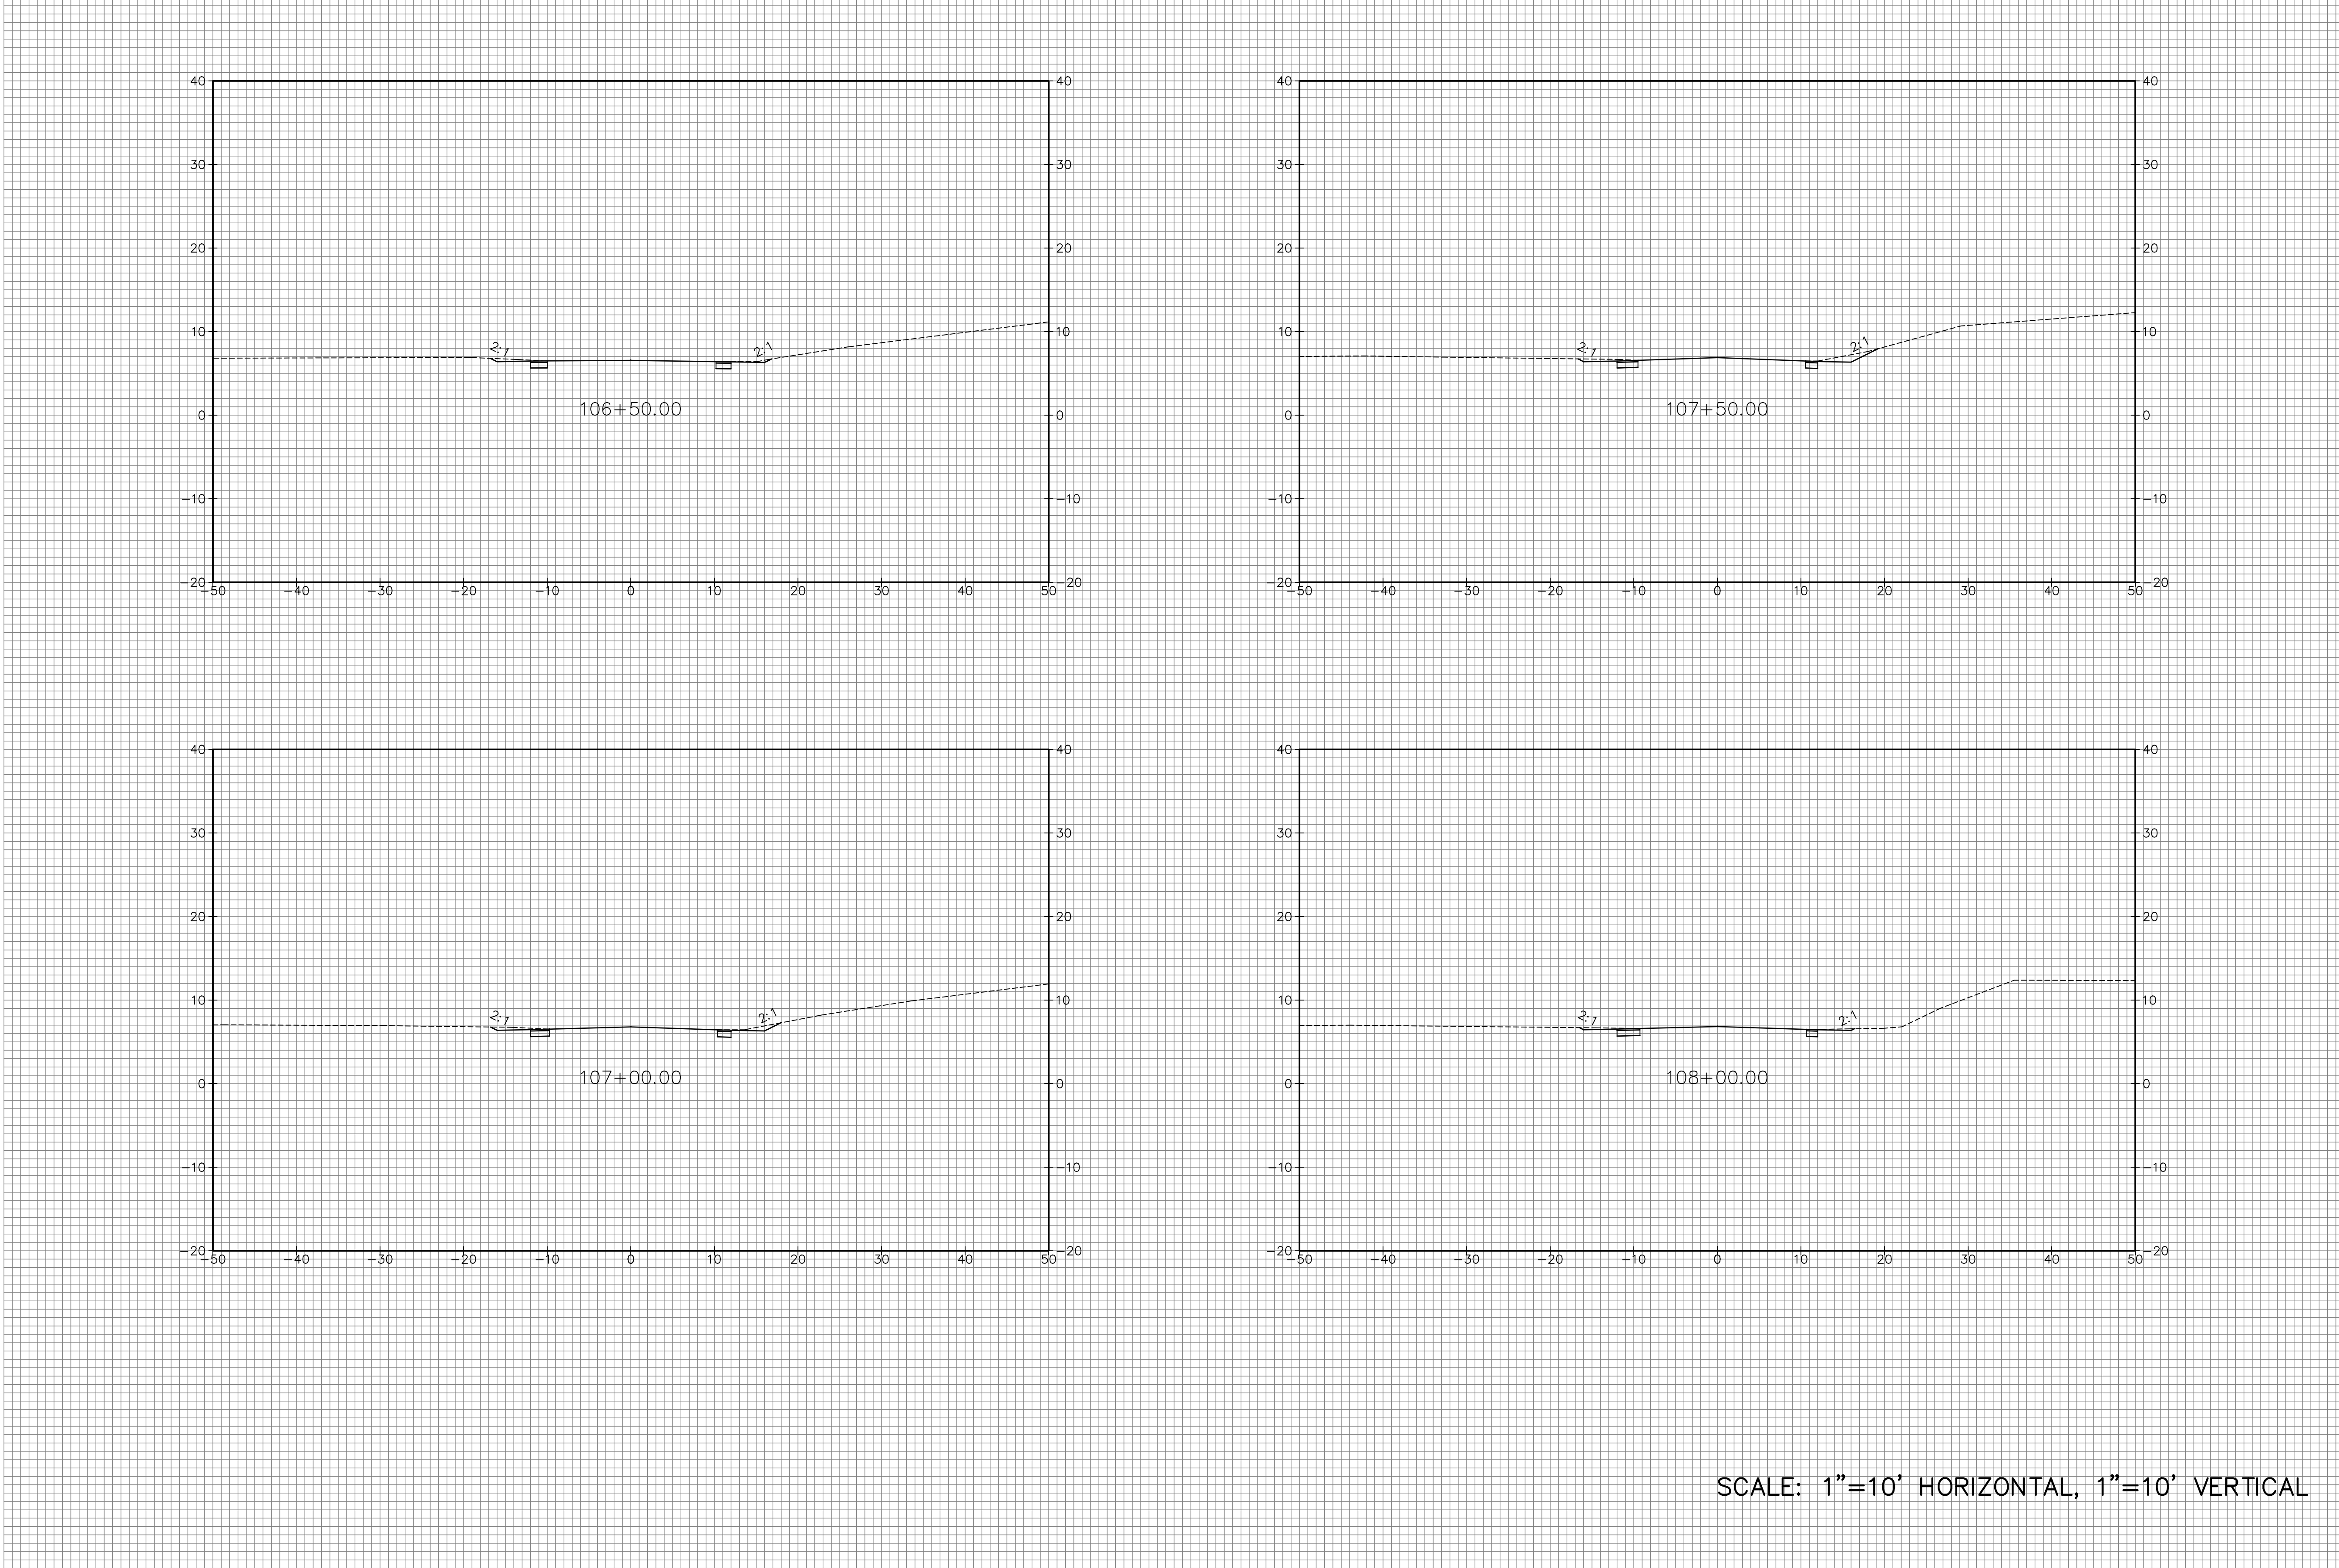


SCALE: 1"=10' HORIZONTAL, 1"=10' VERTICAL

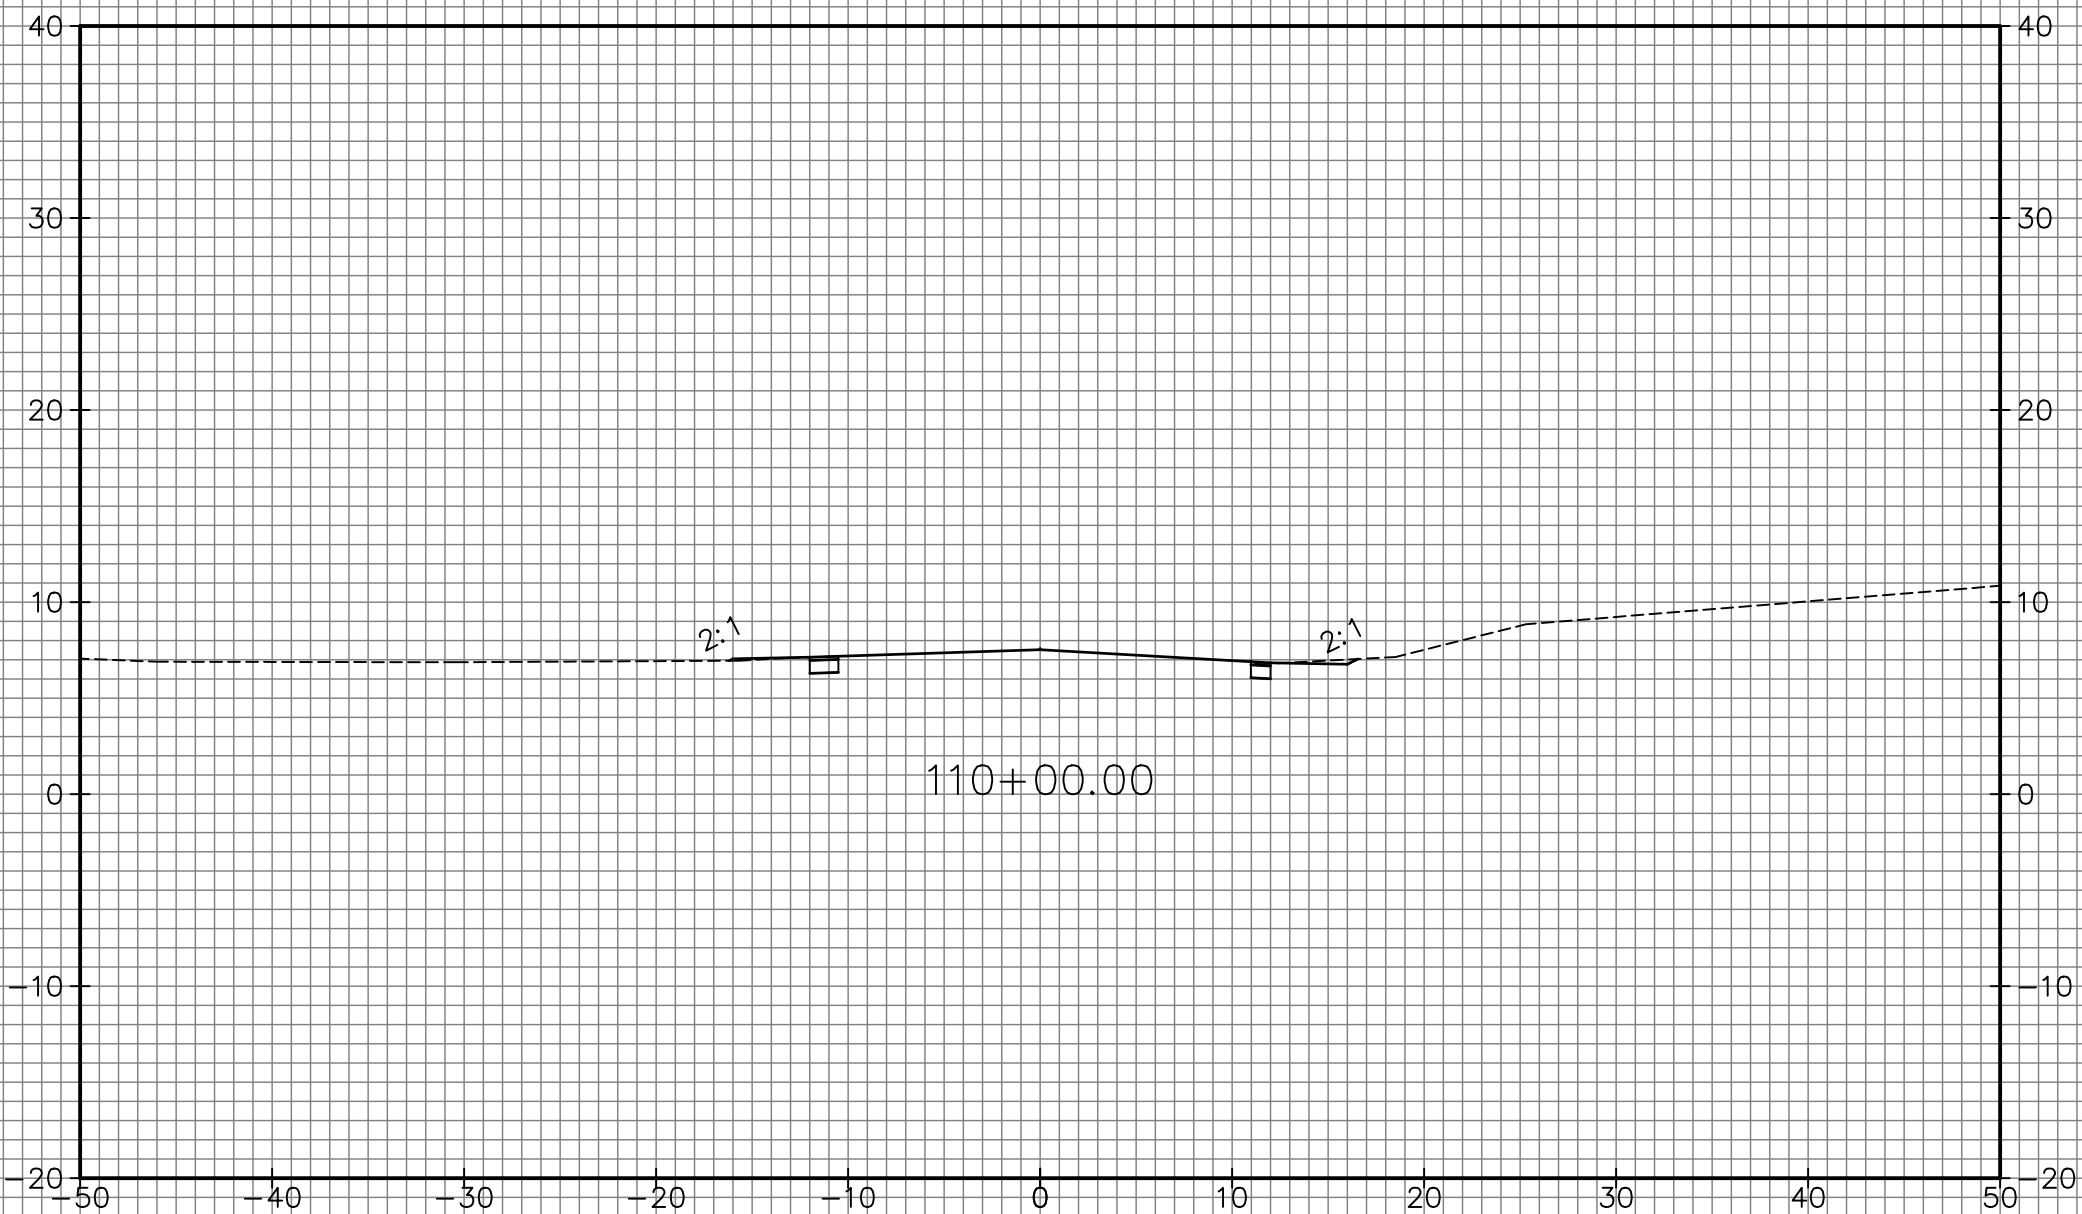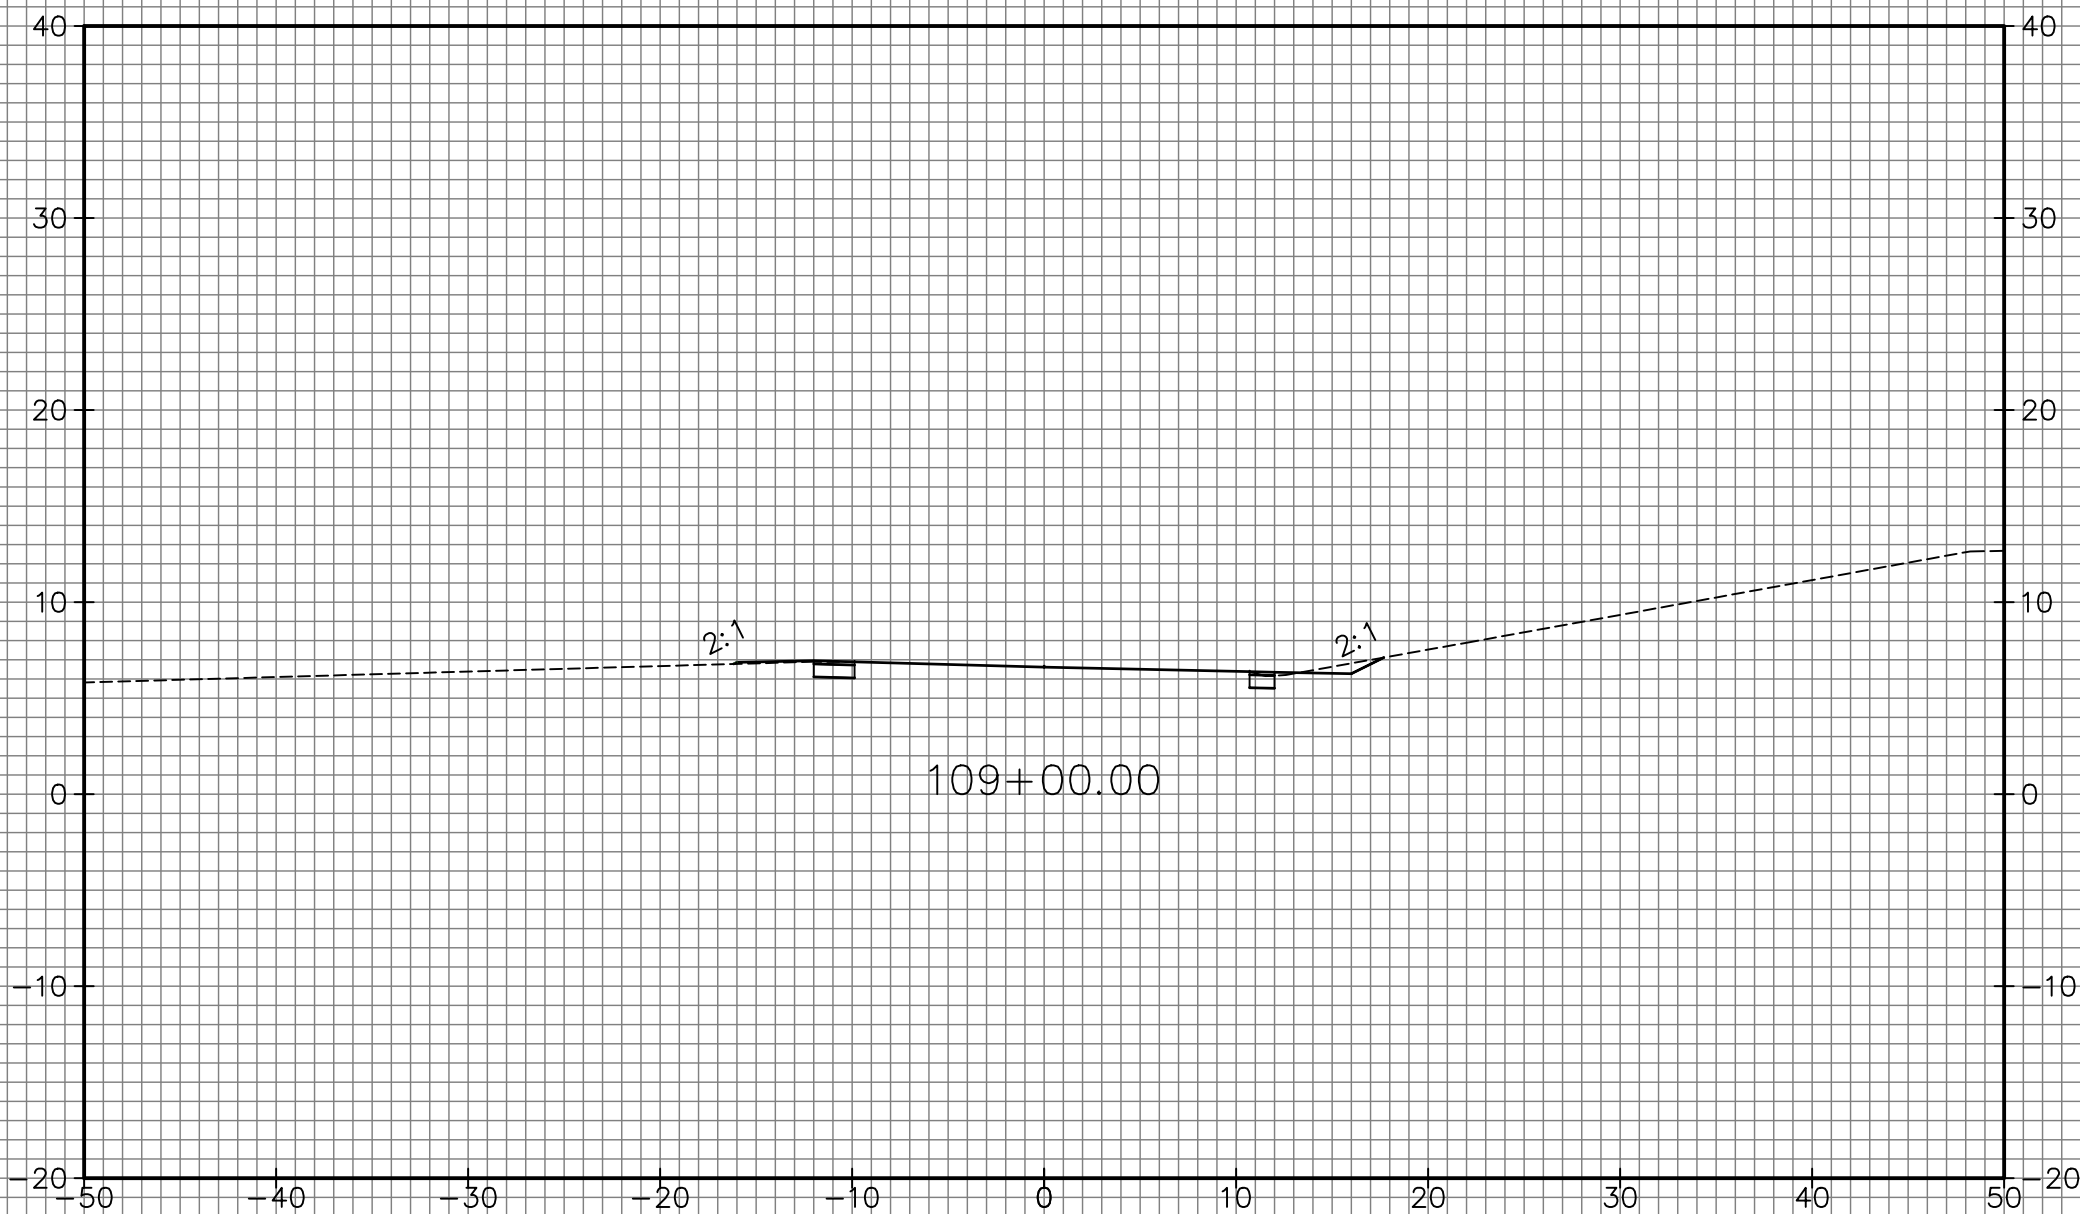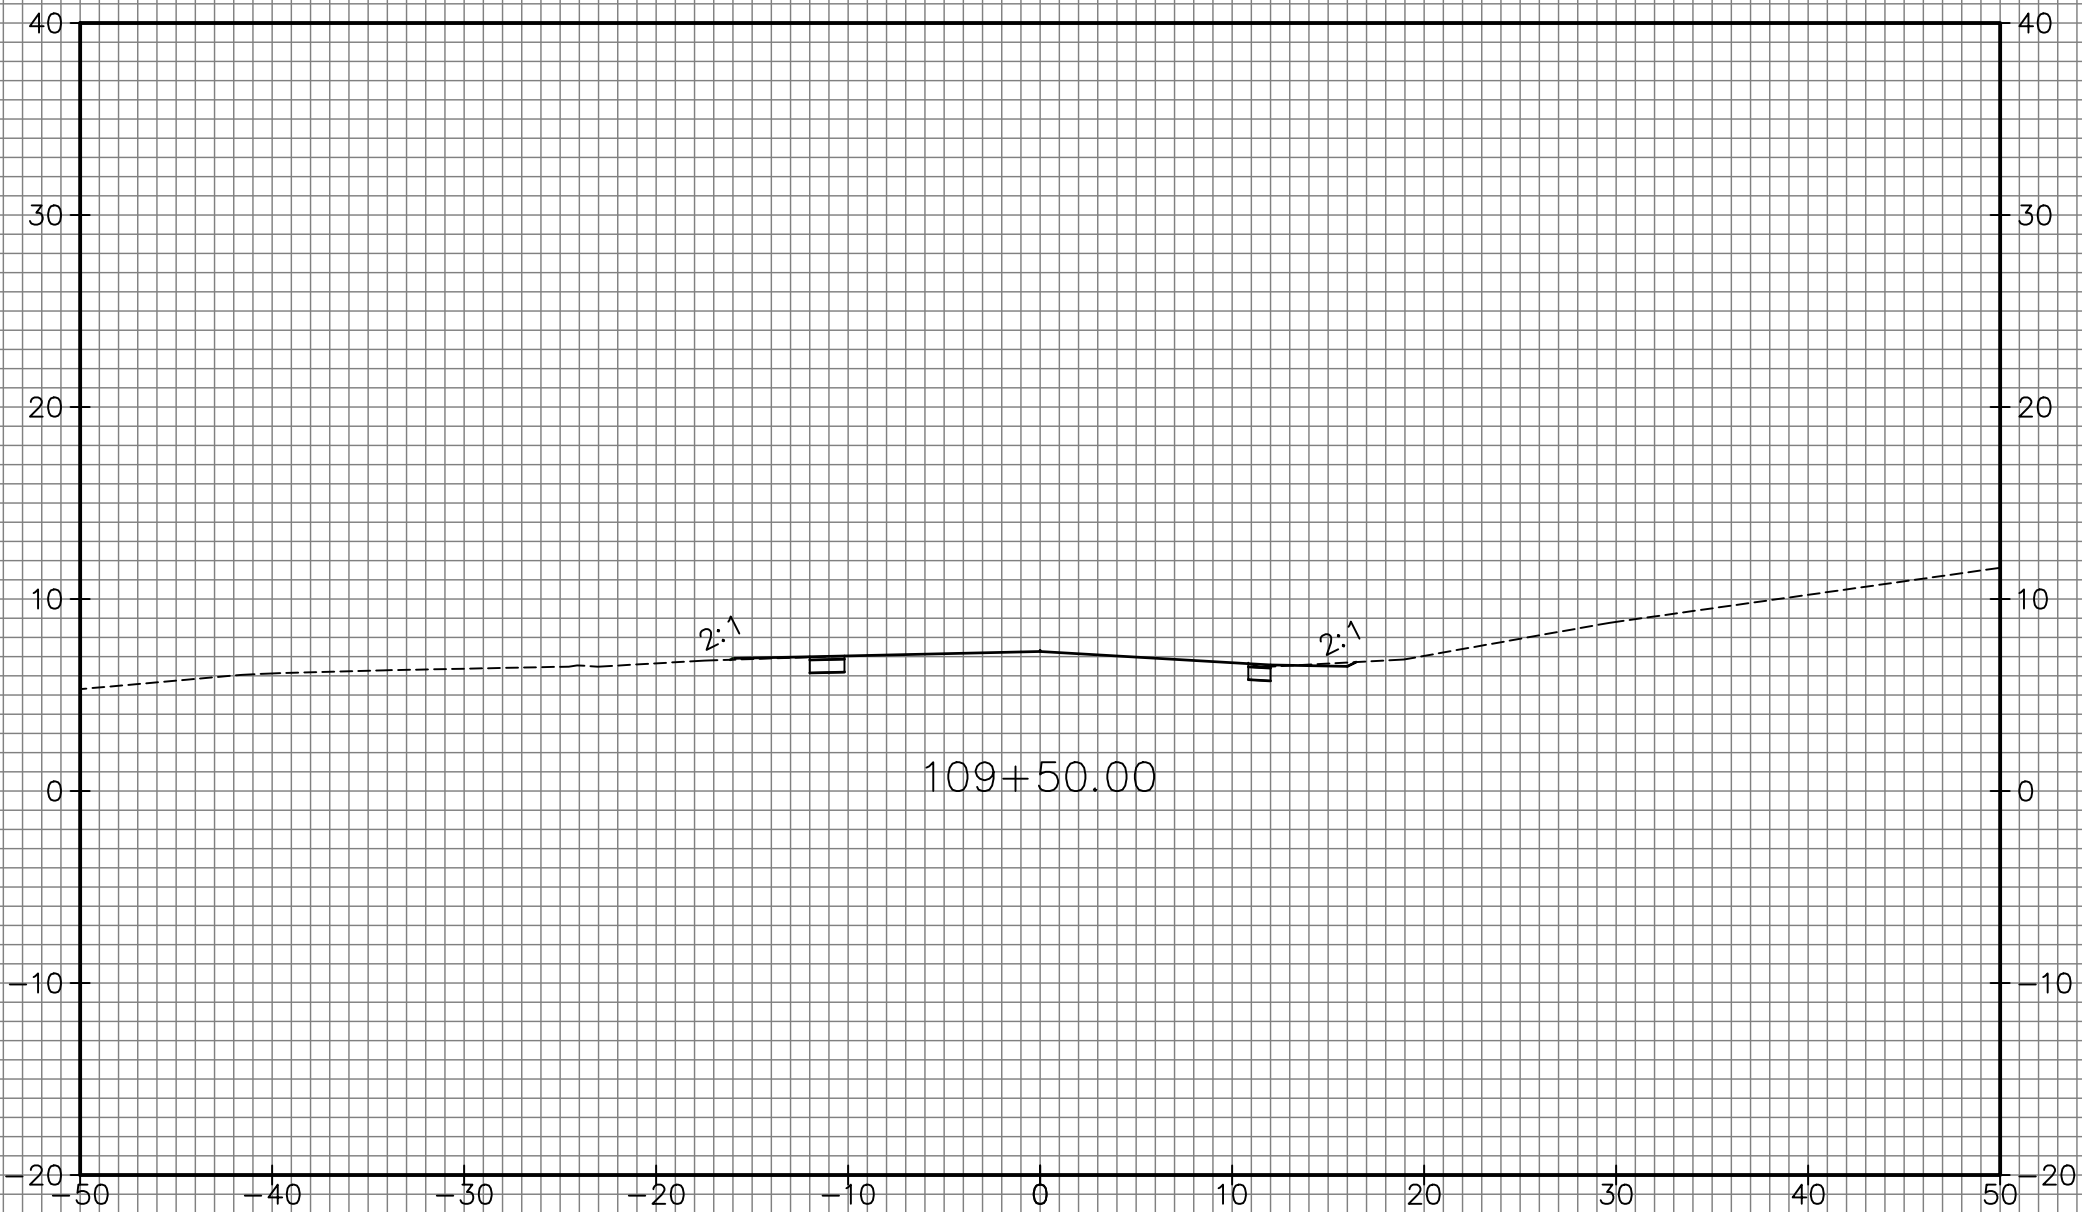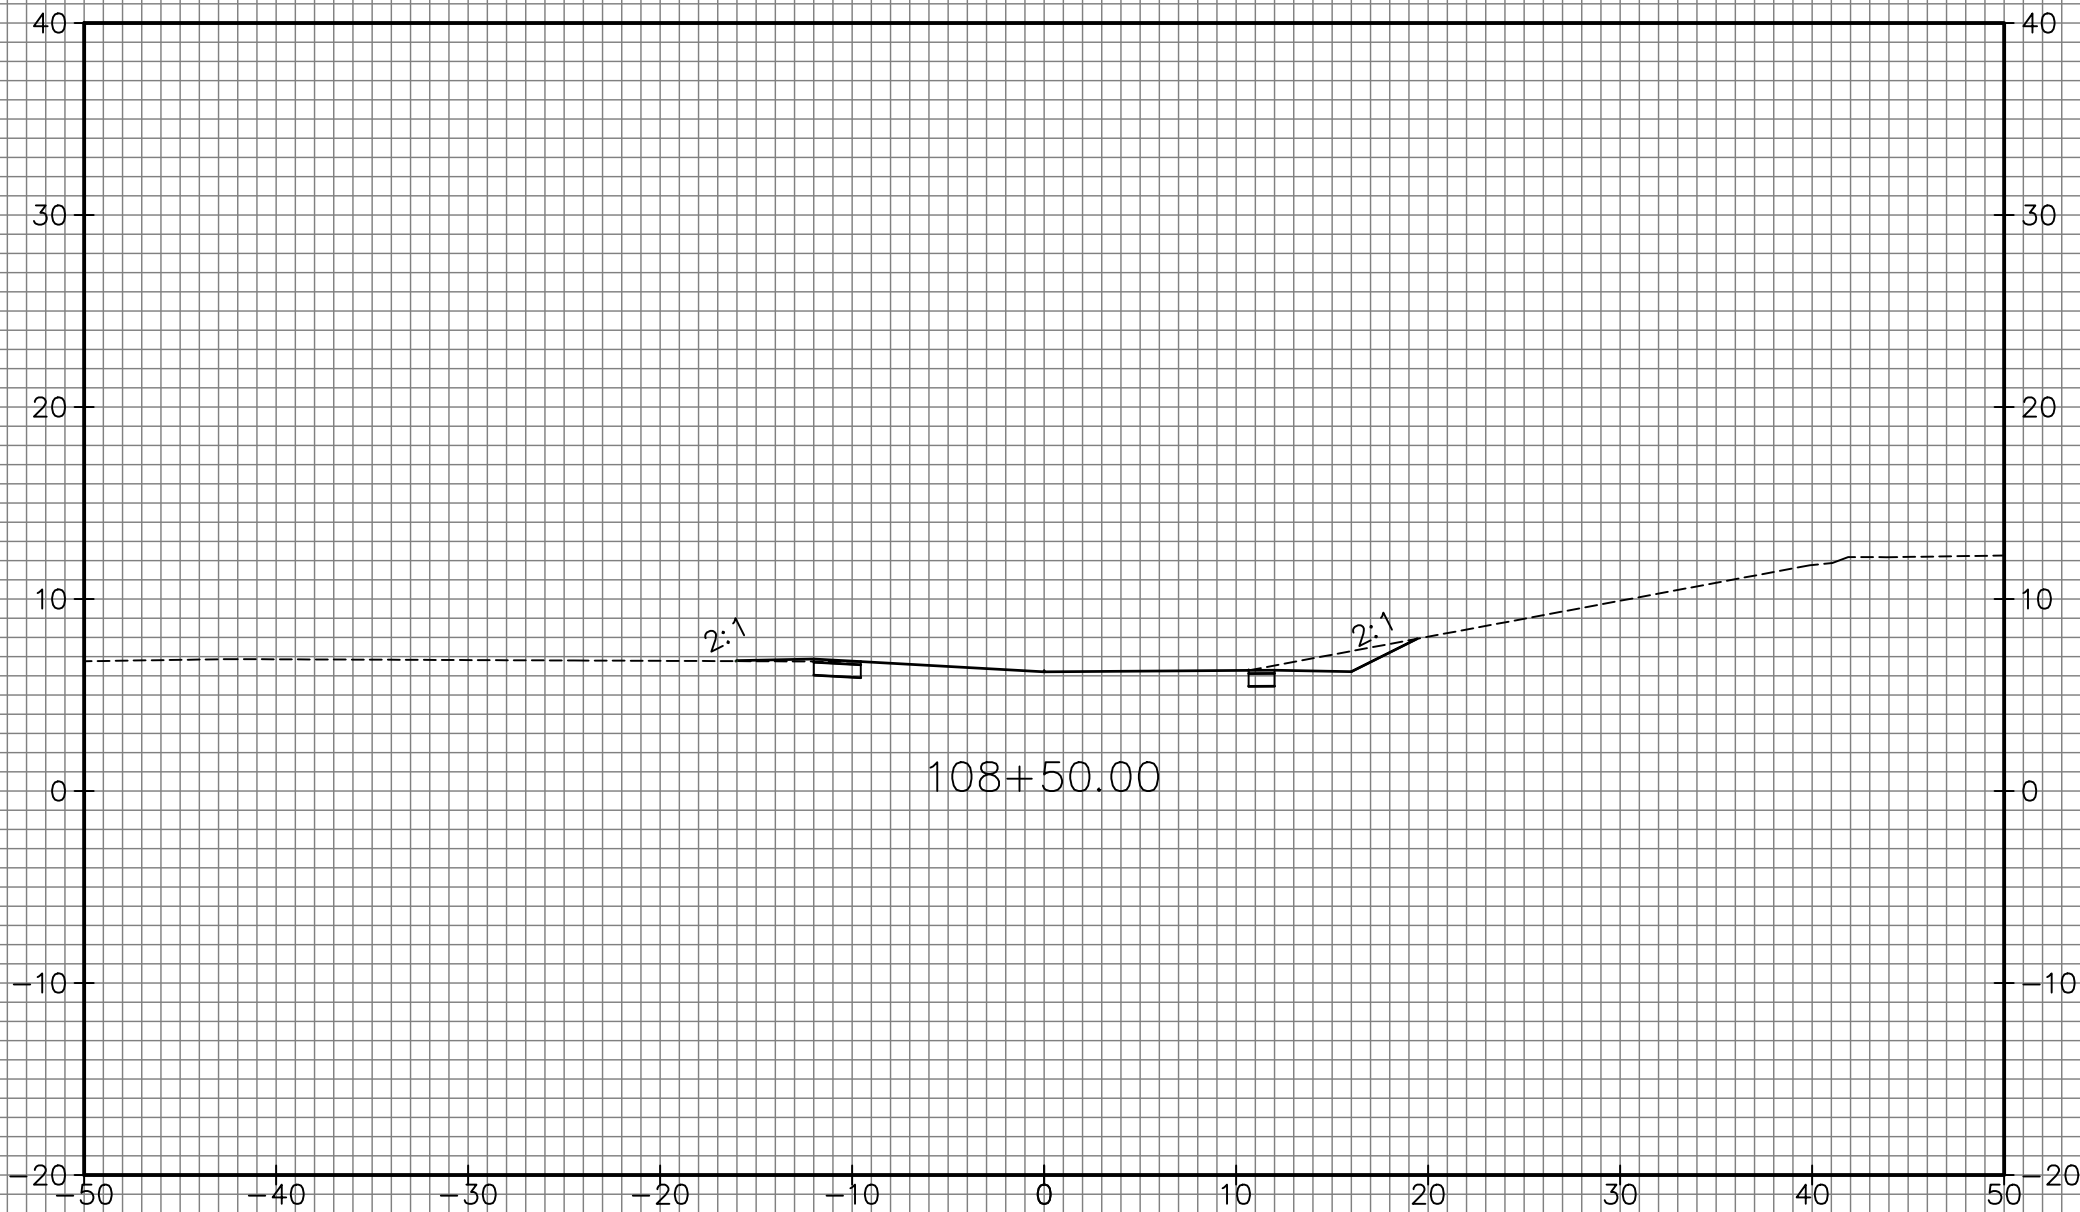



SCALE: 1"=10' HORIZONTAL, 1"=10' VERTICAL






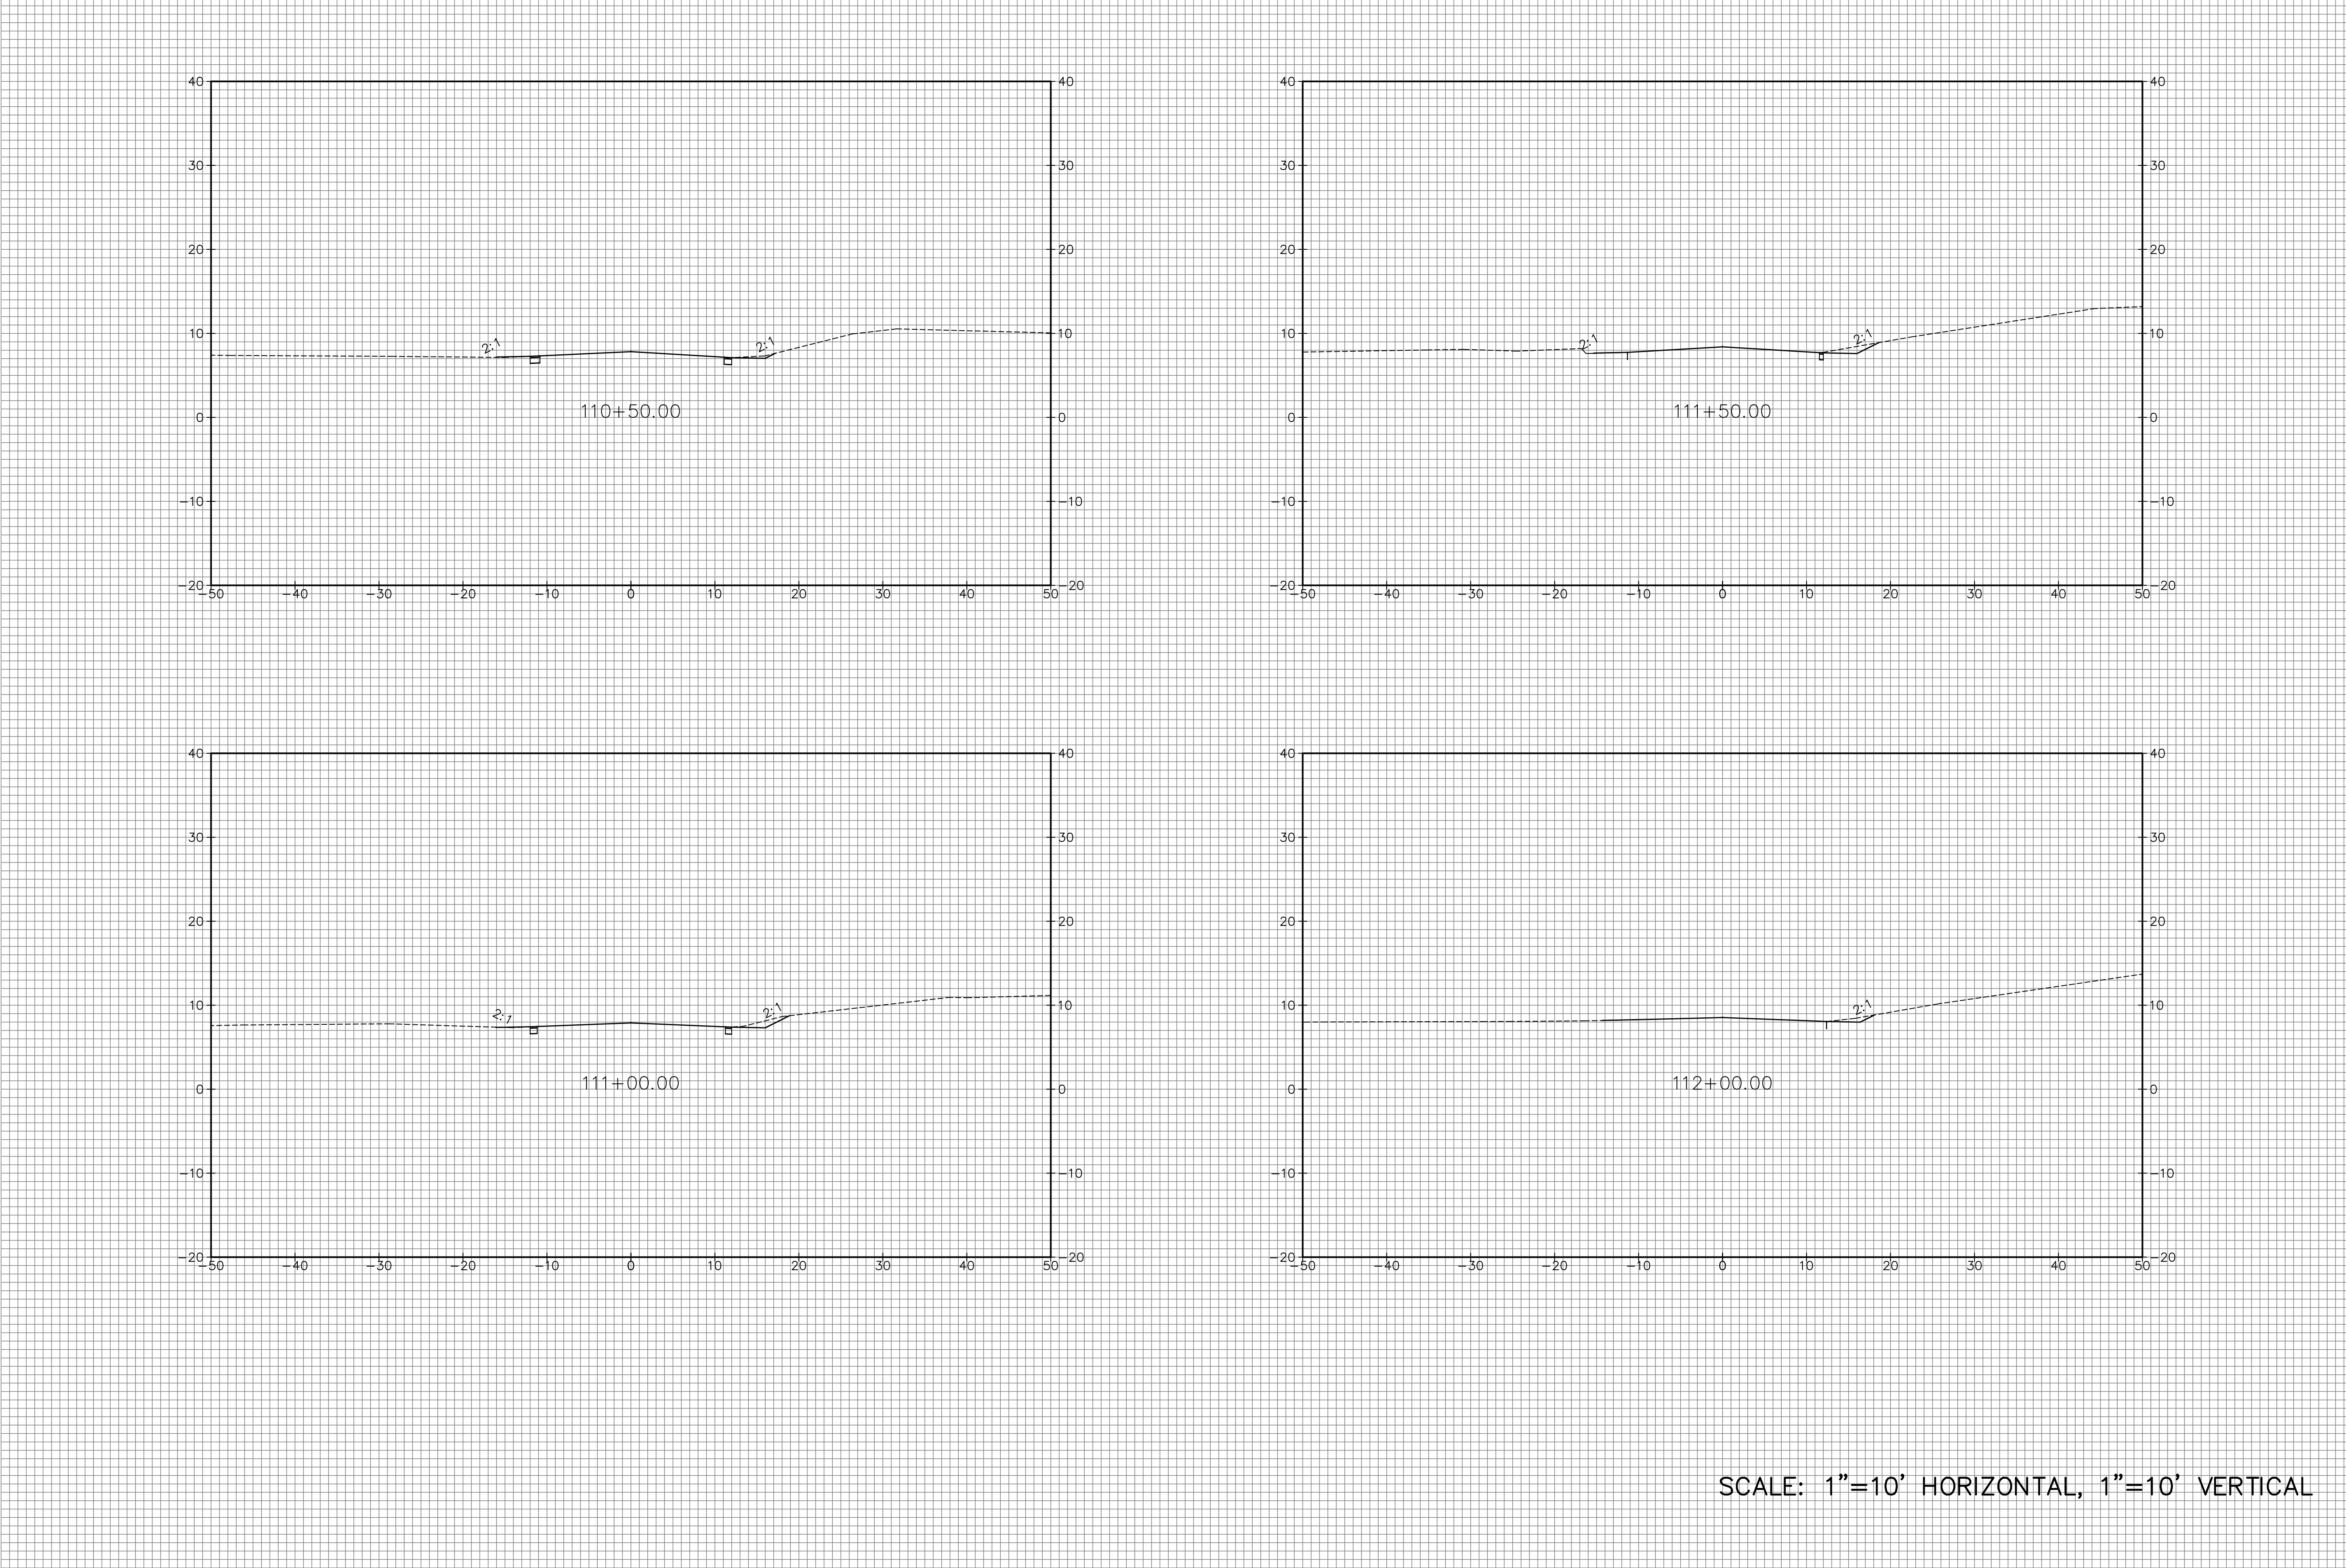


SCALE: 1"=10' HORIZONTAL, 1"=10' VERTICAL




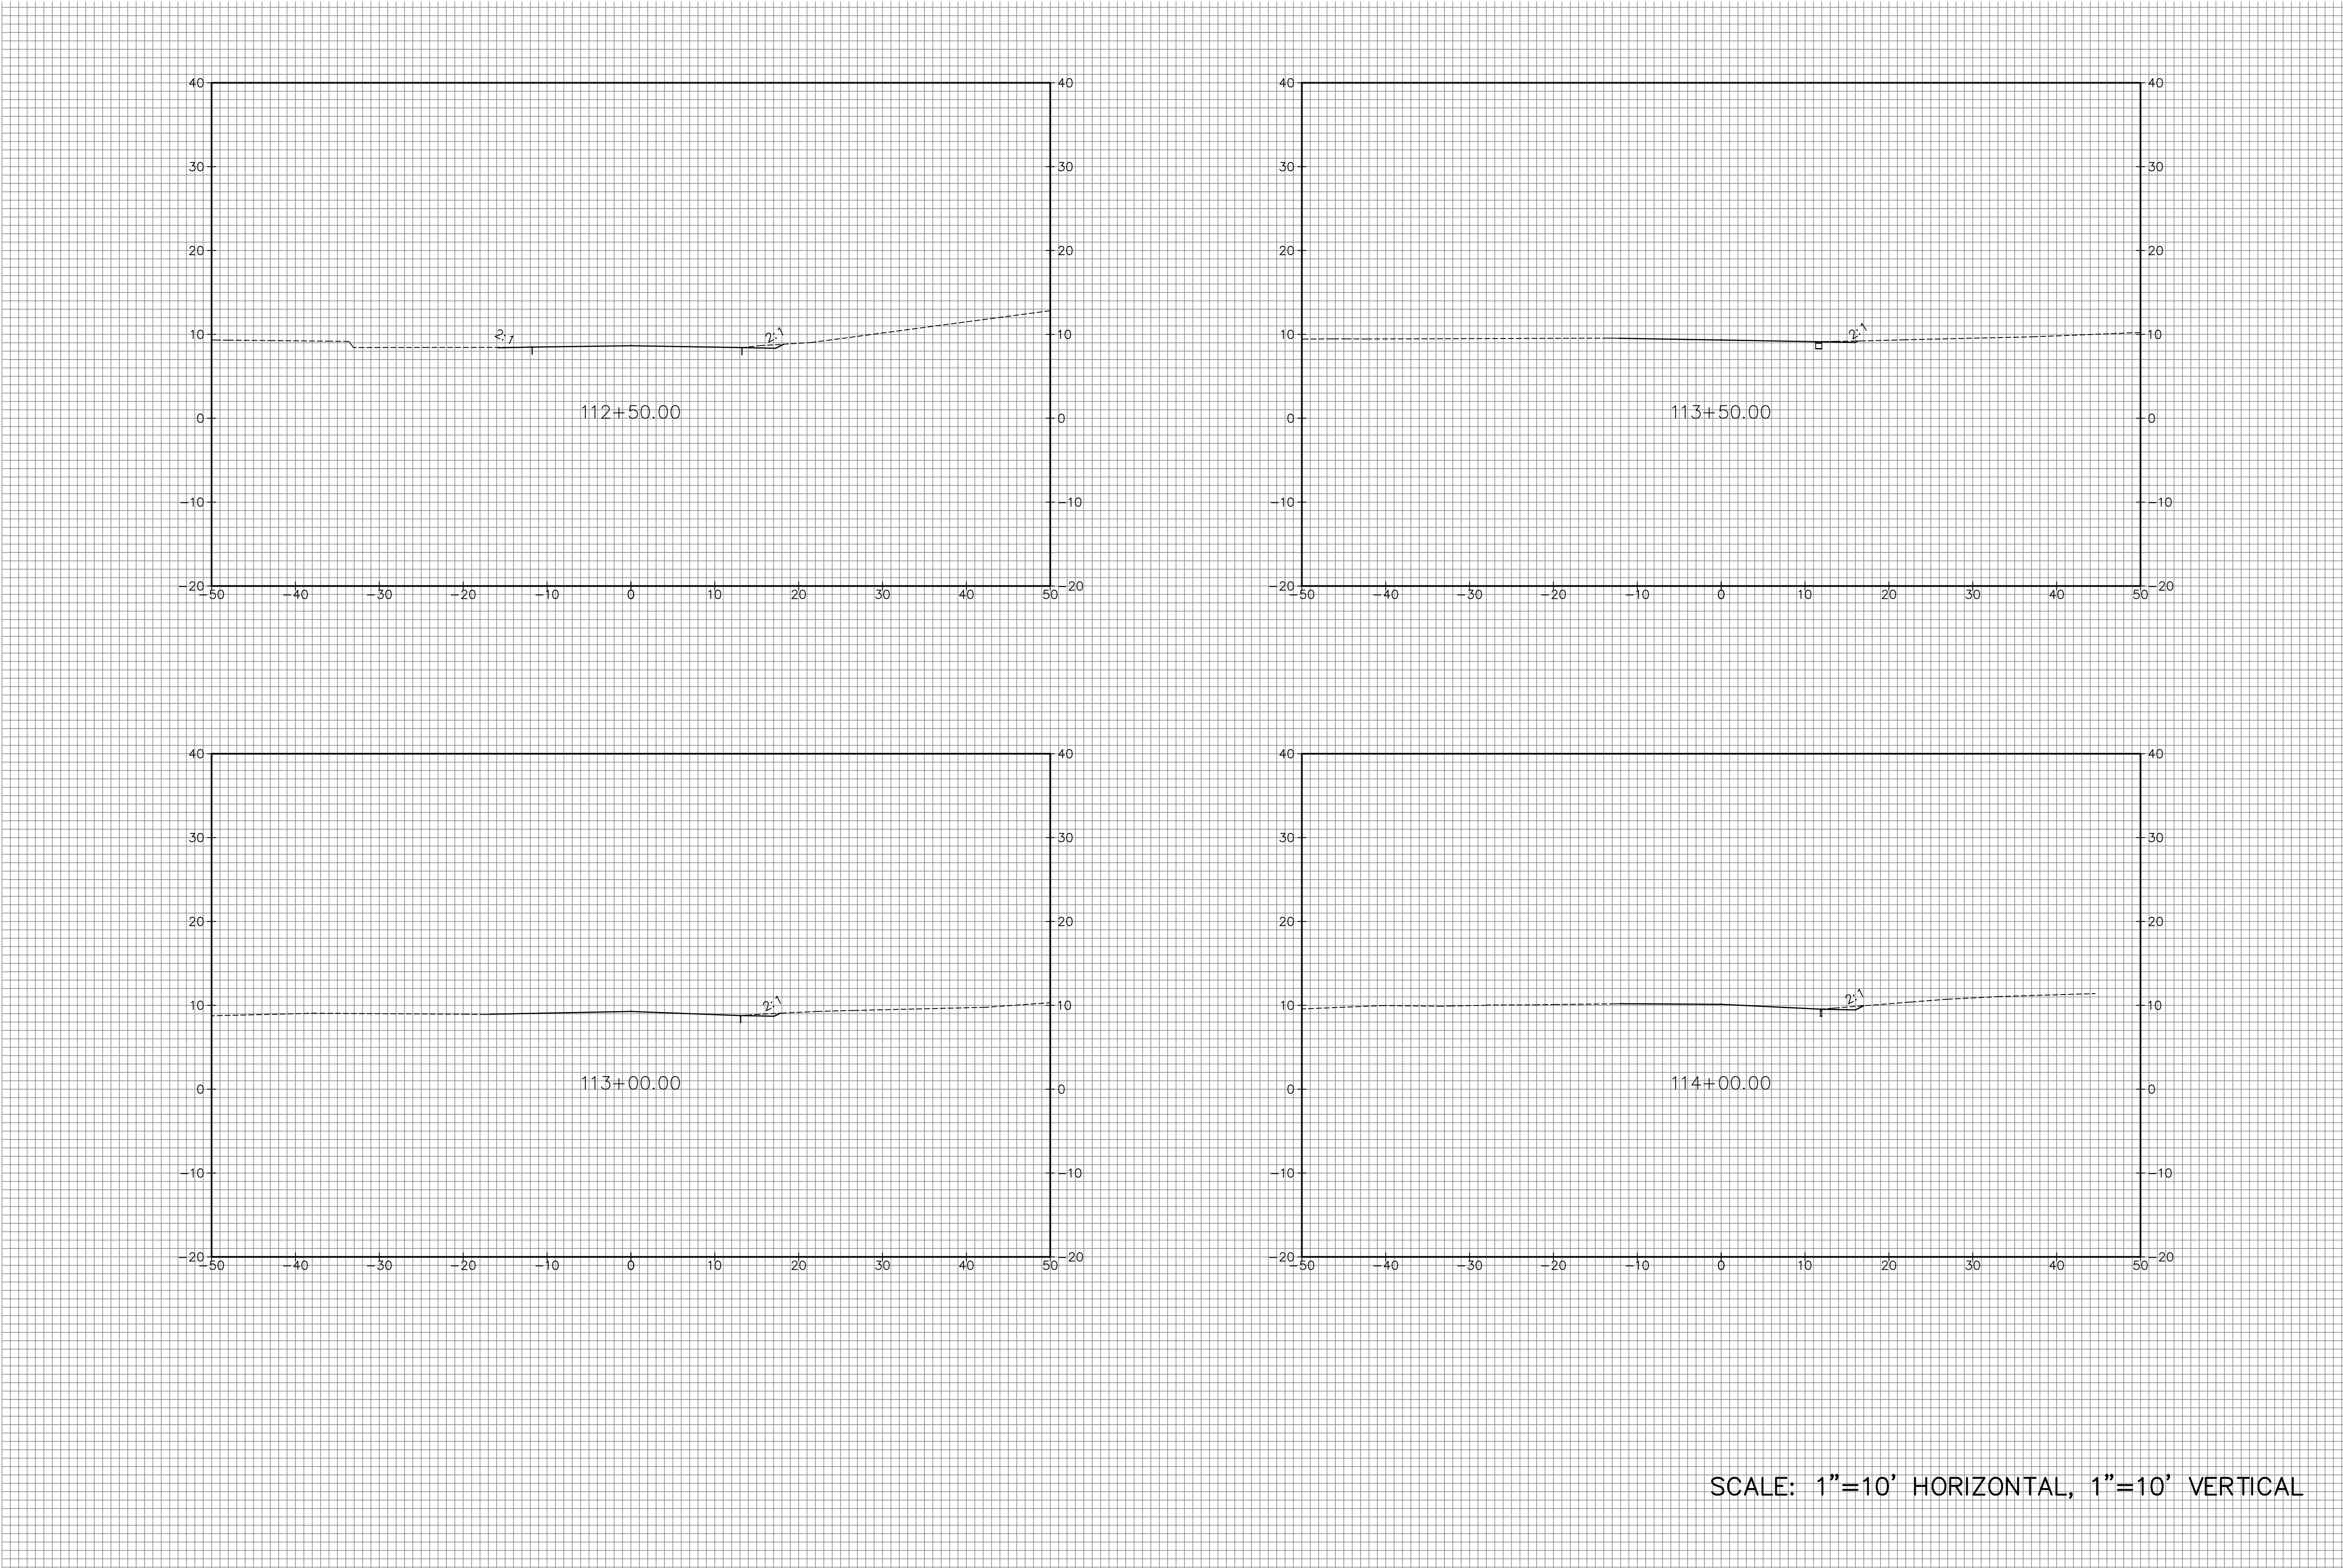


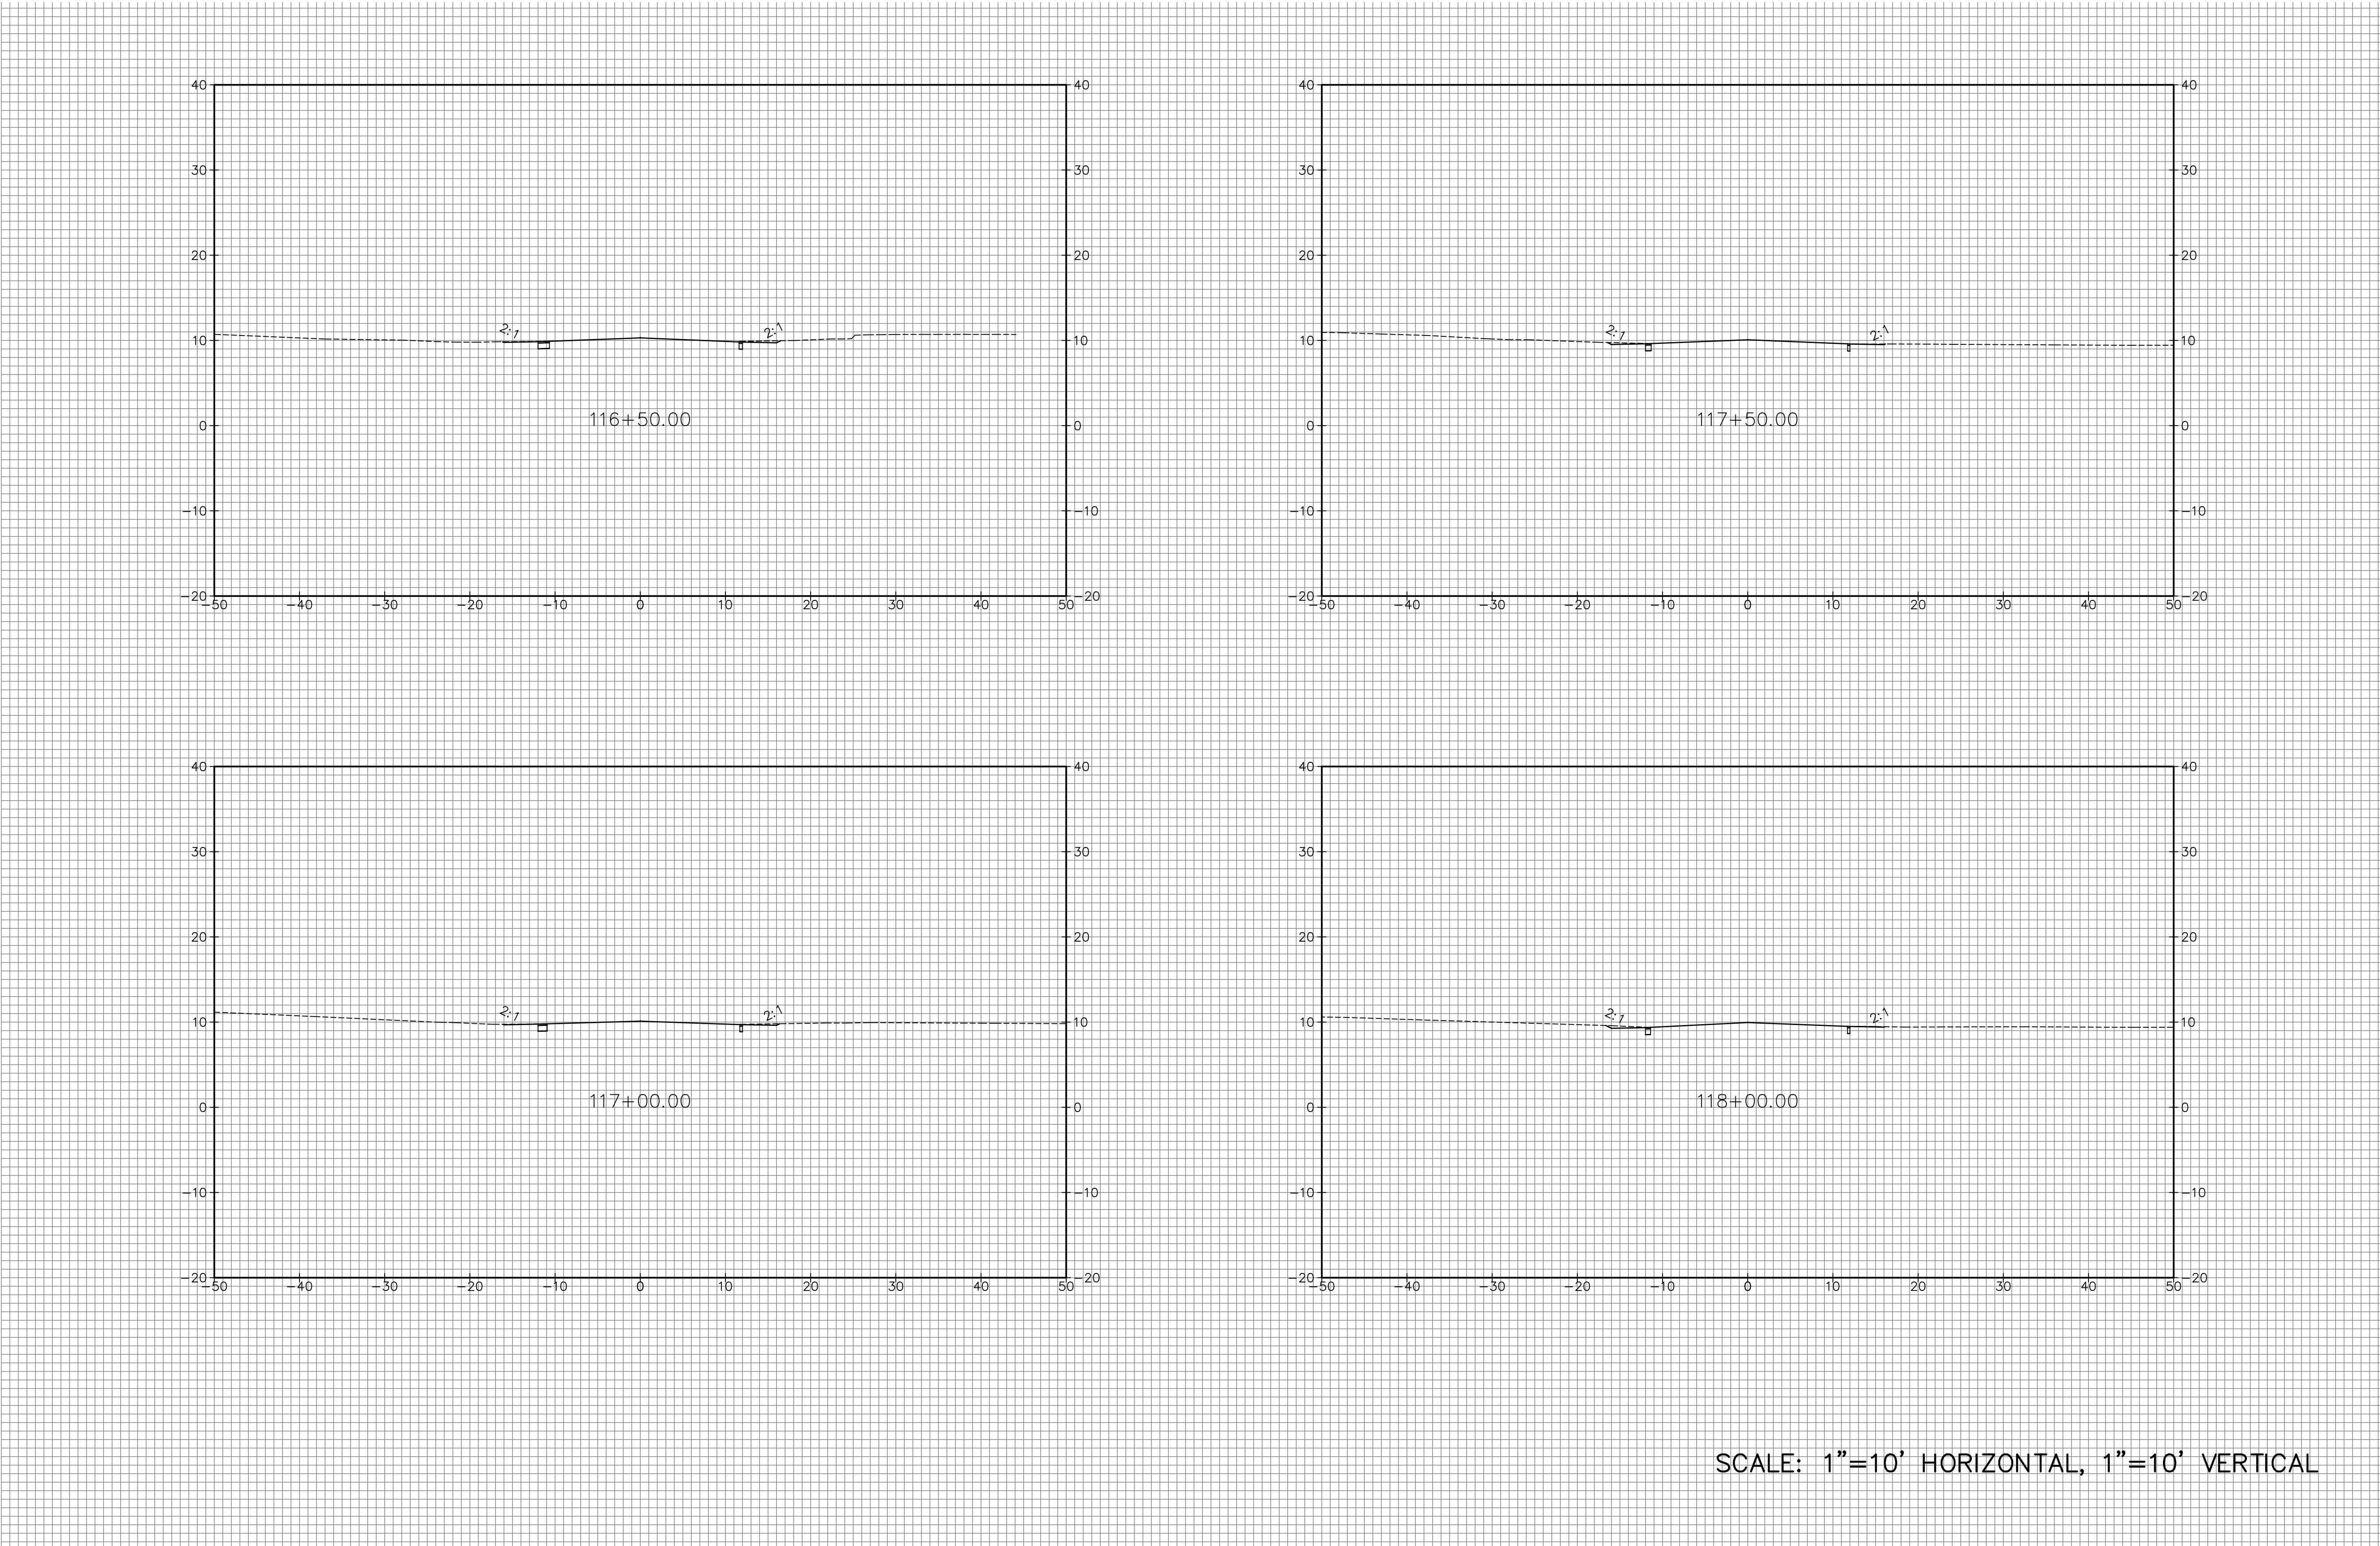

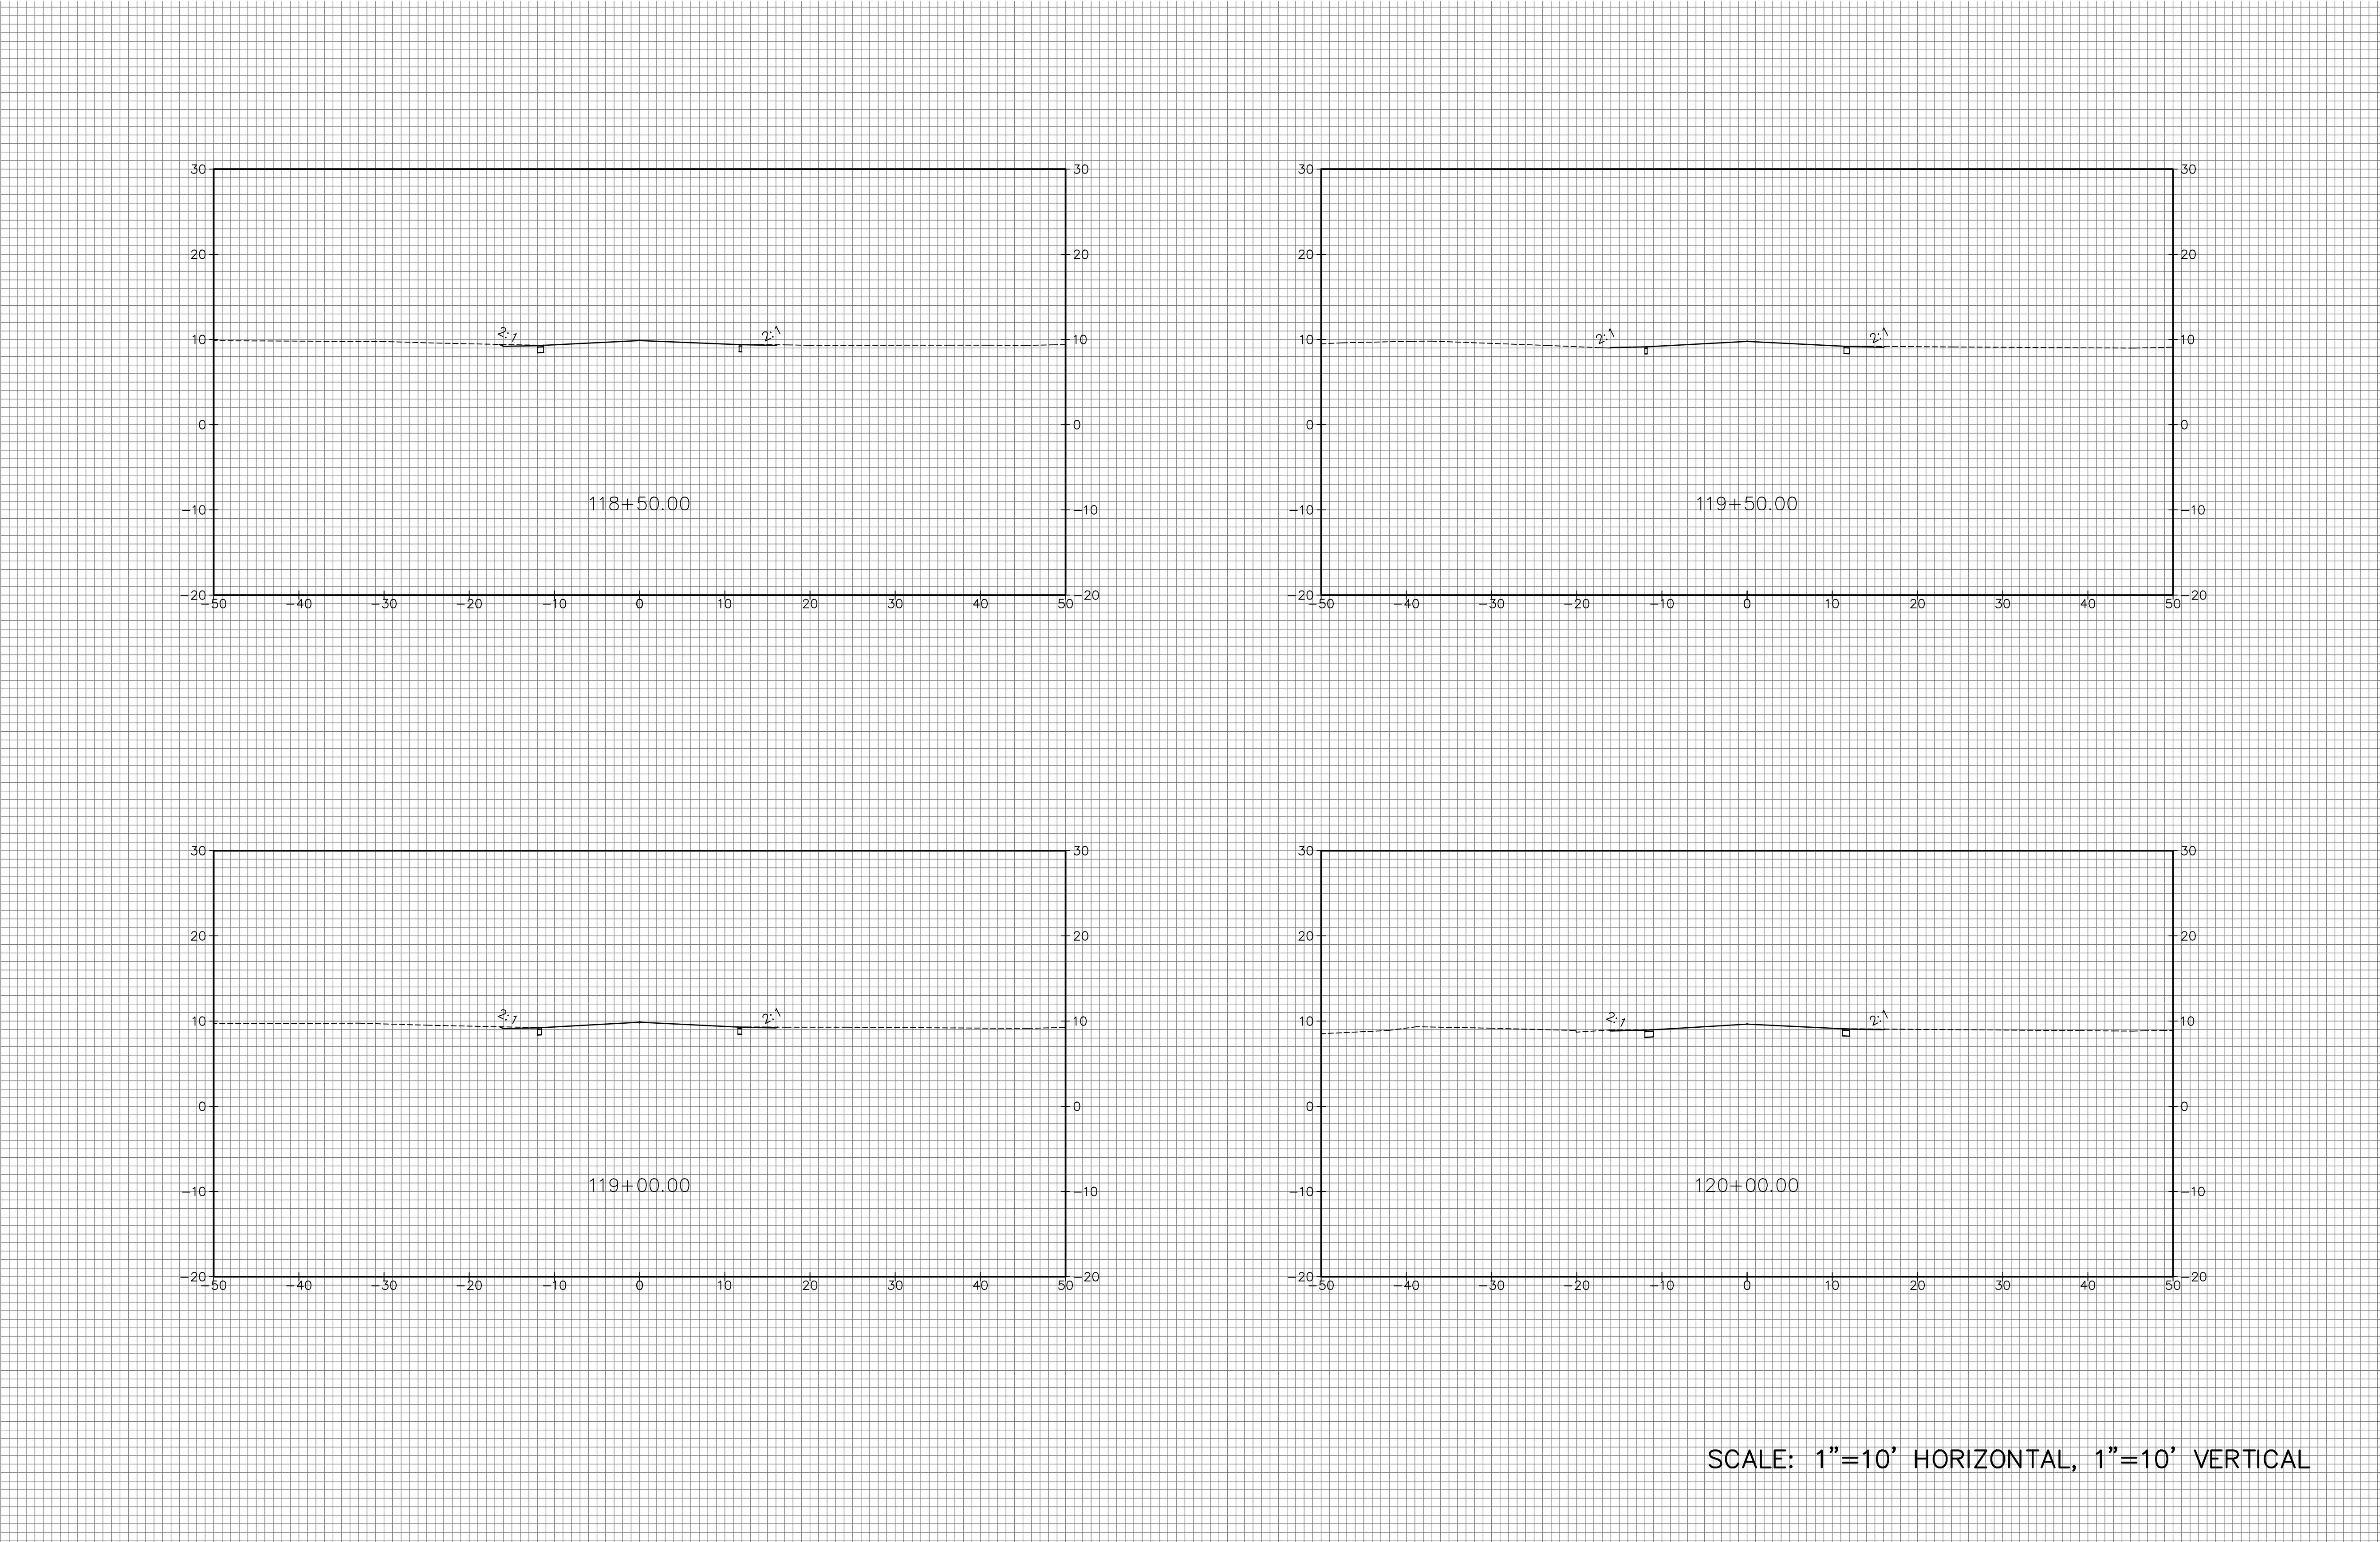


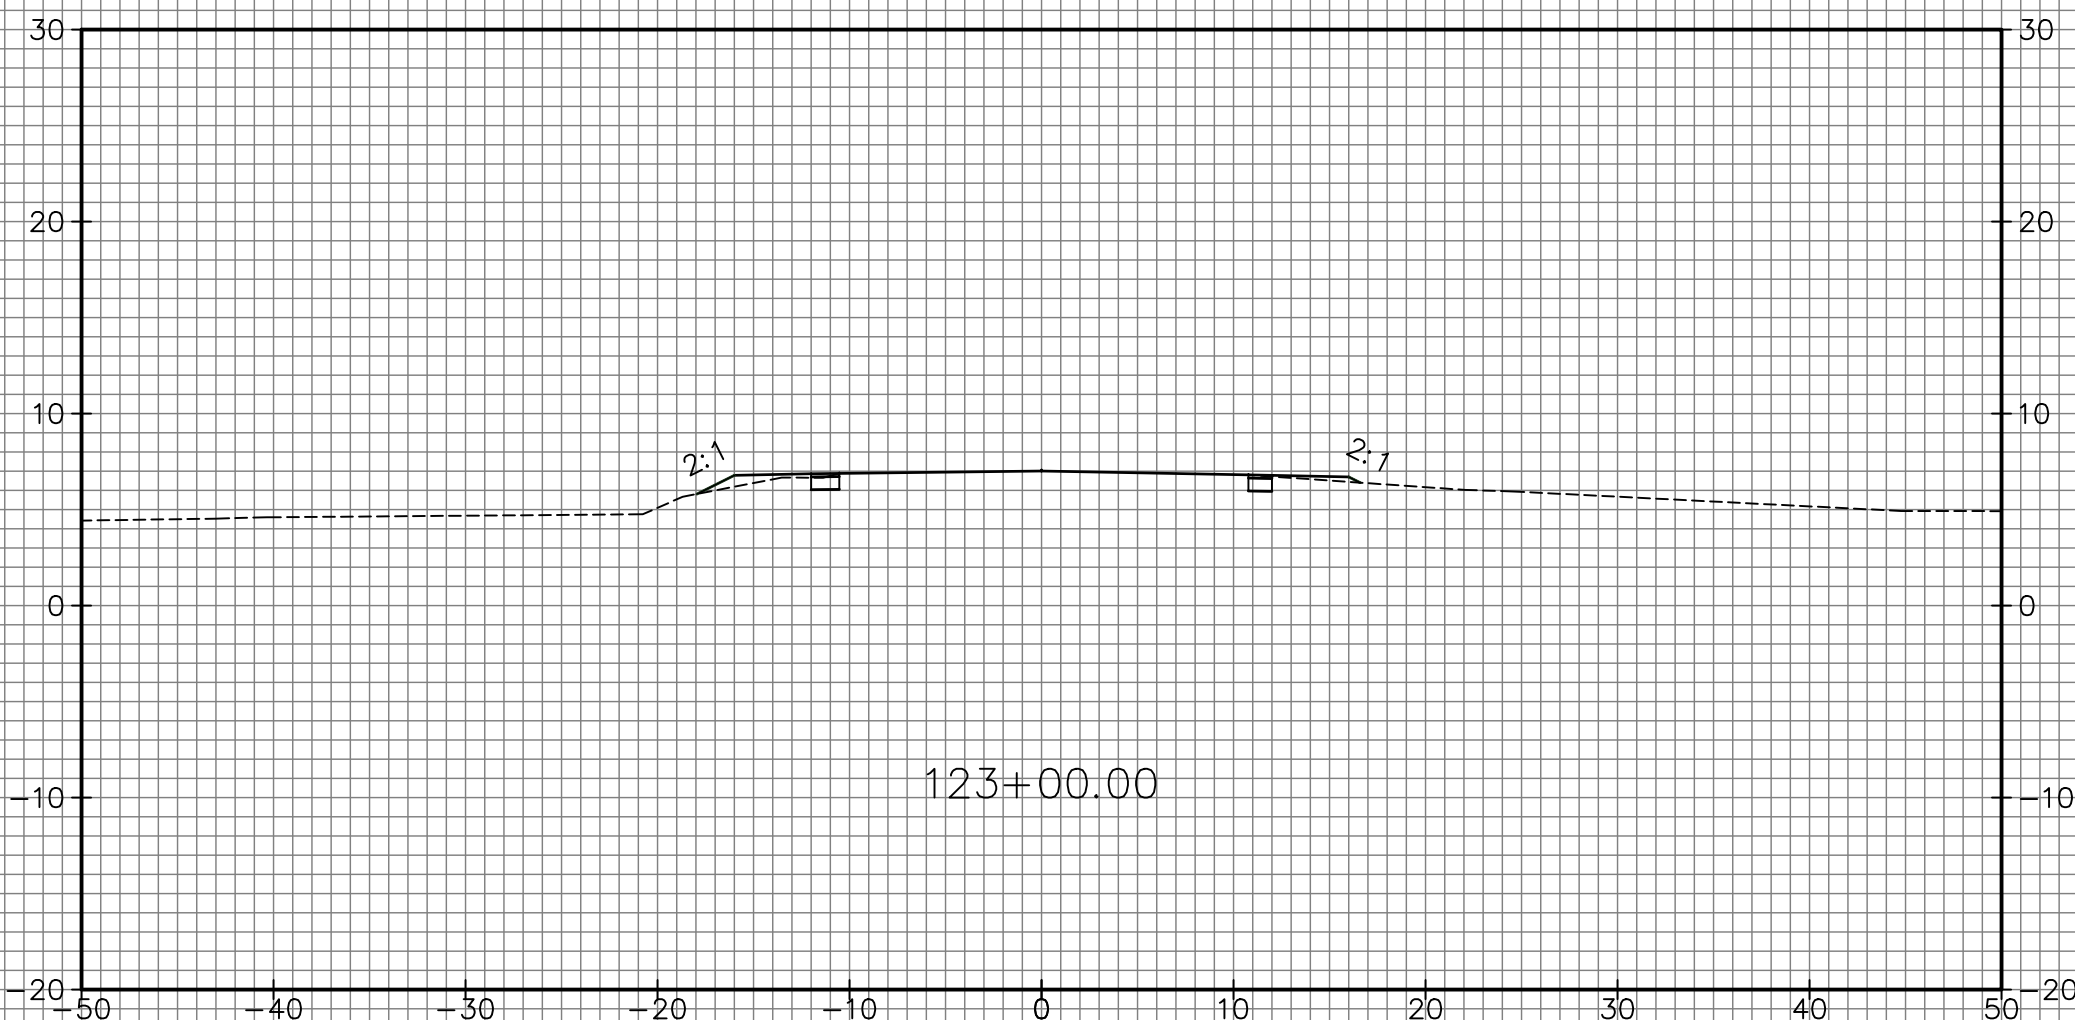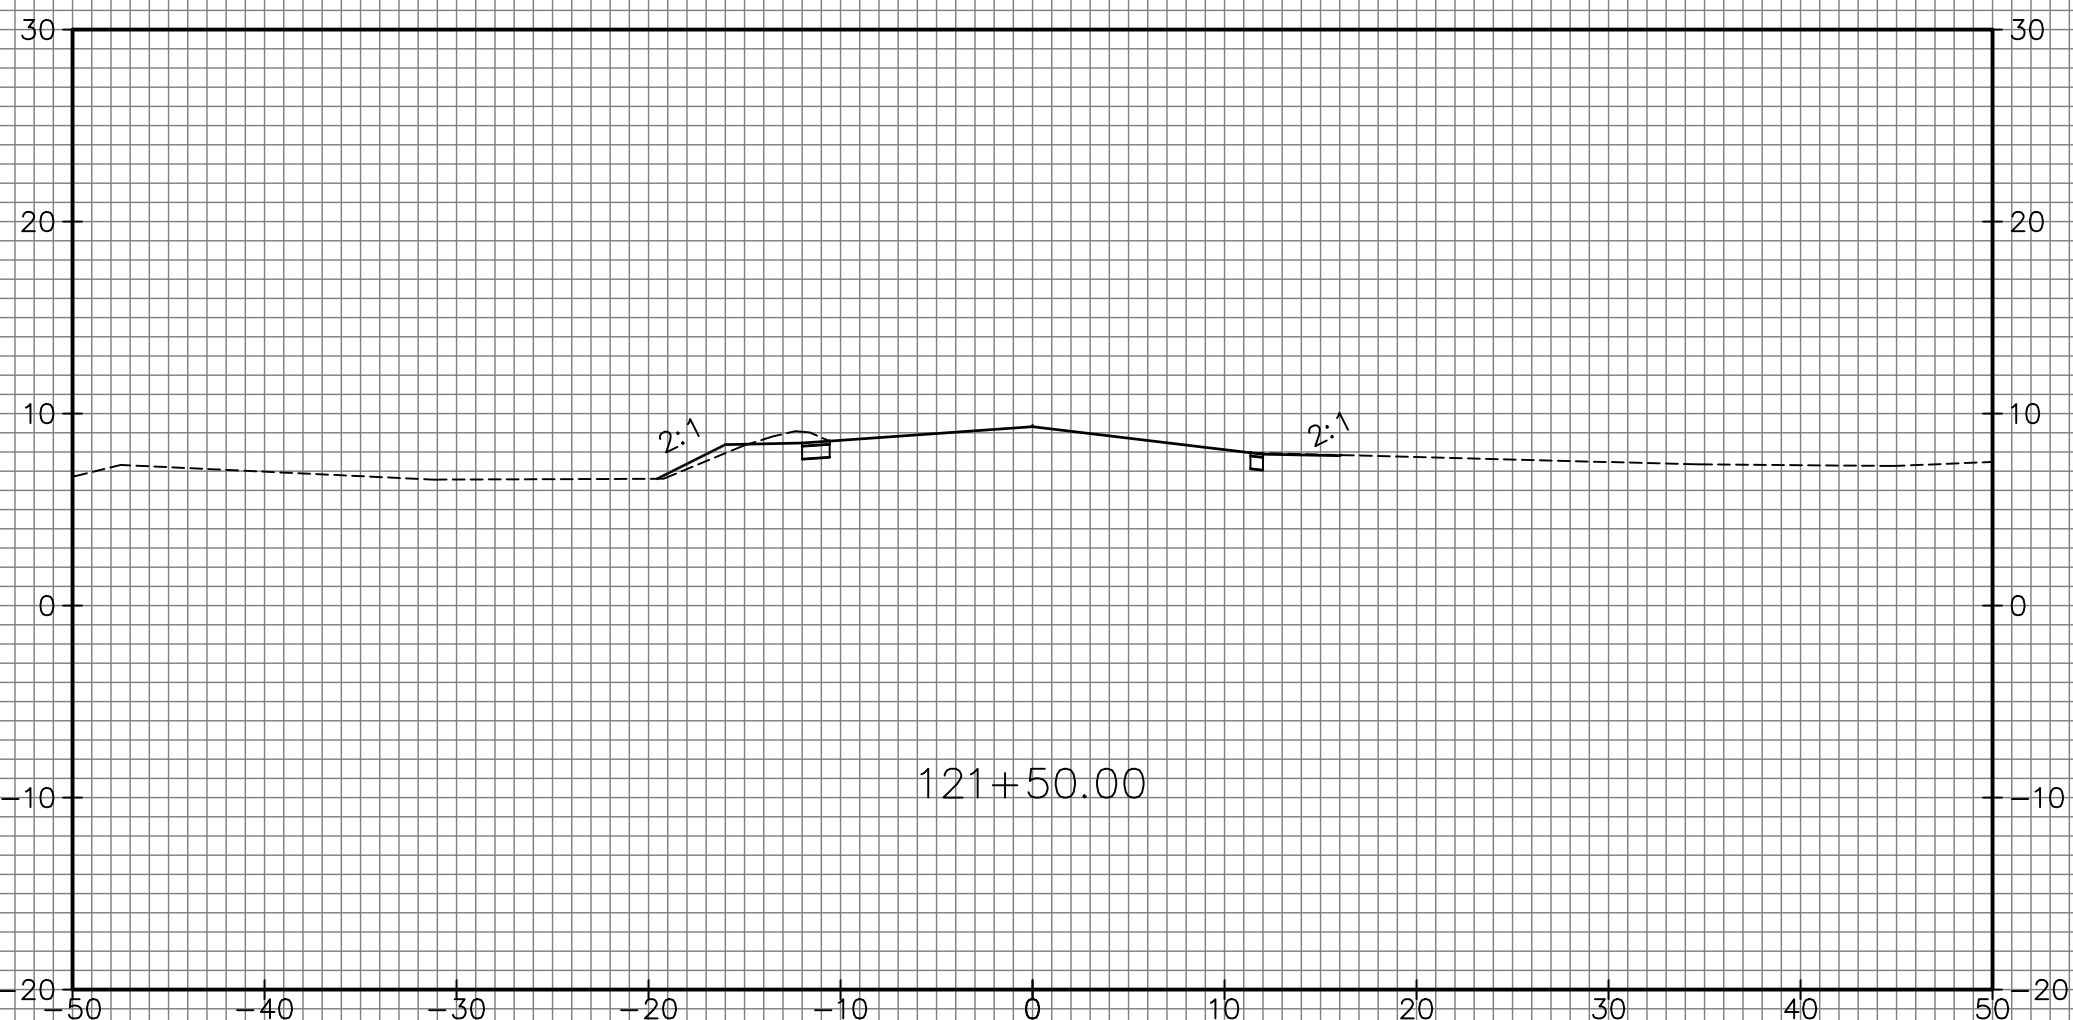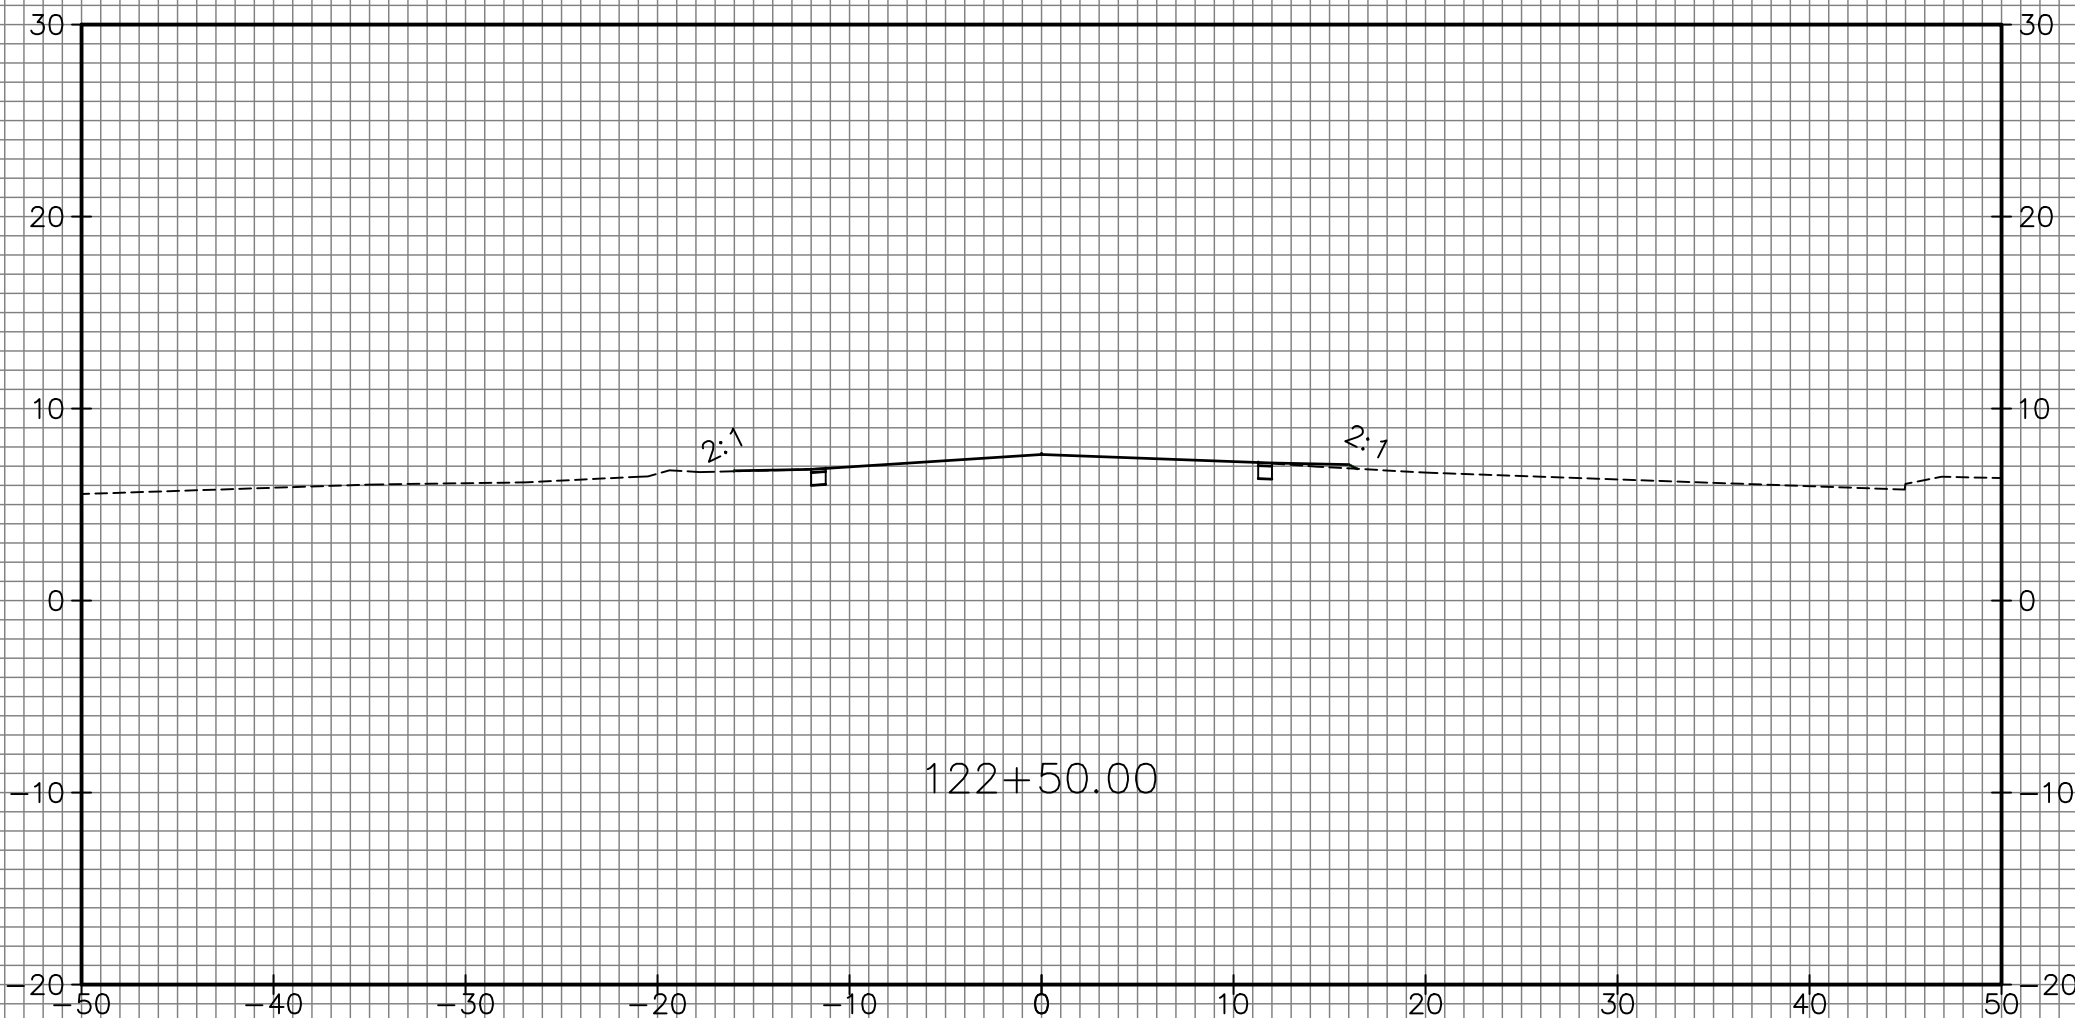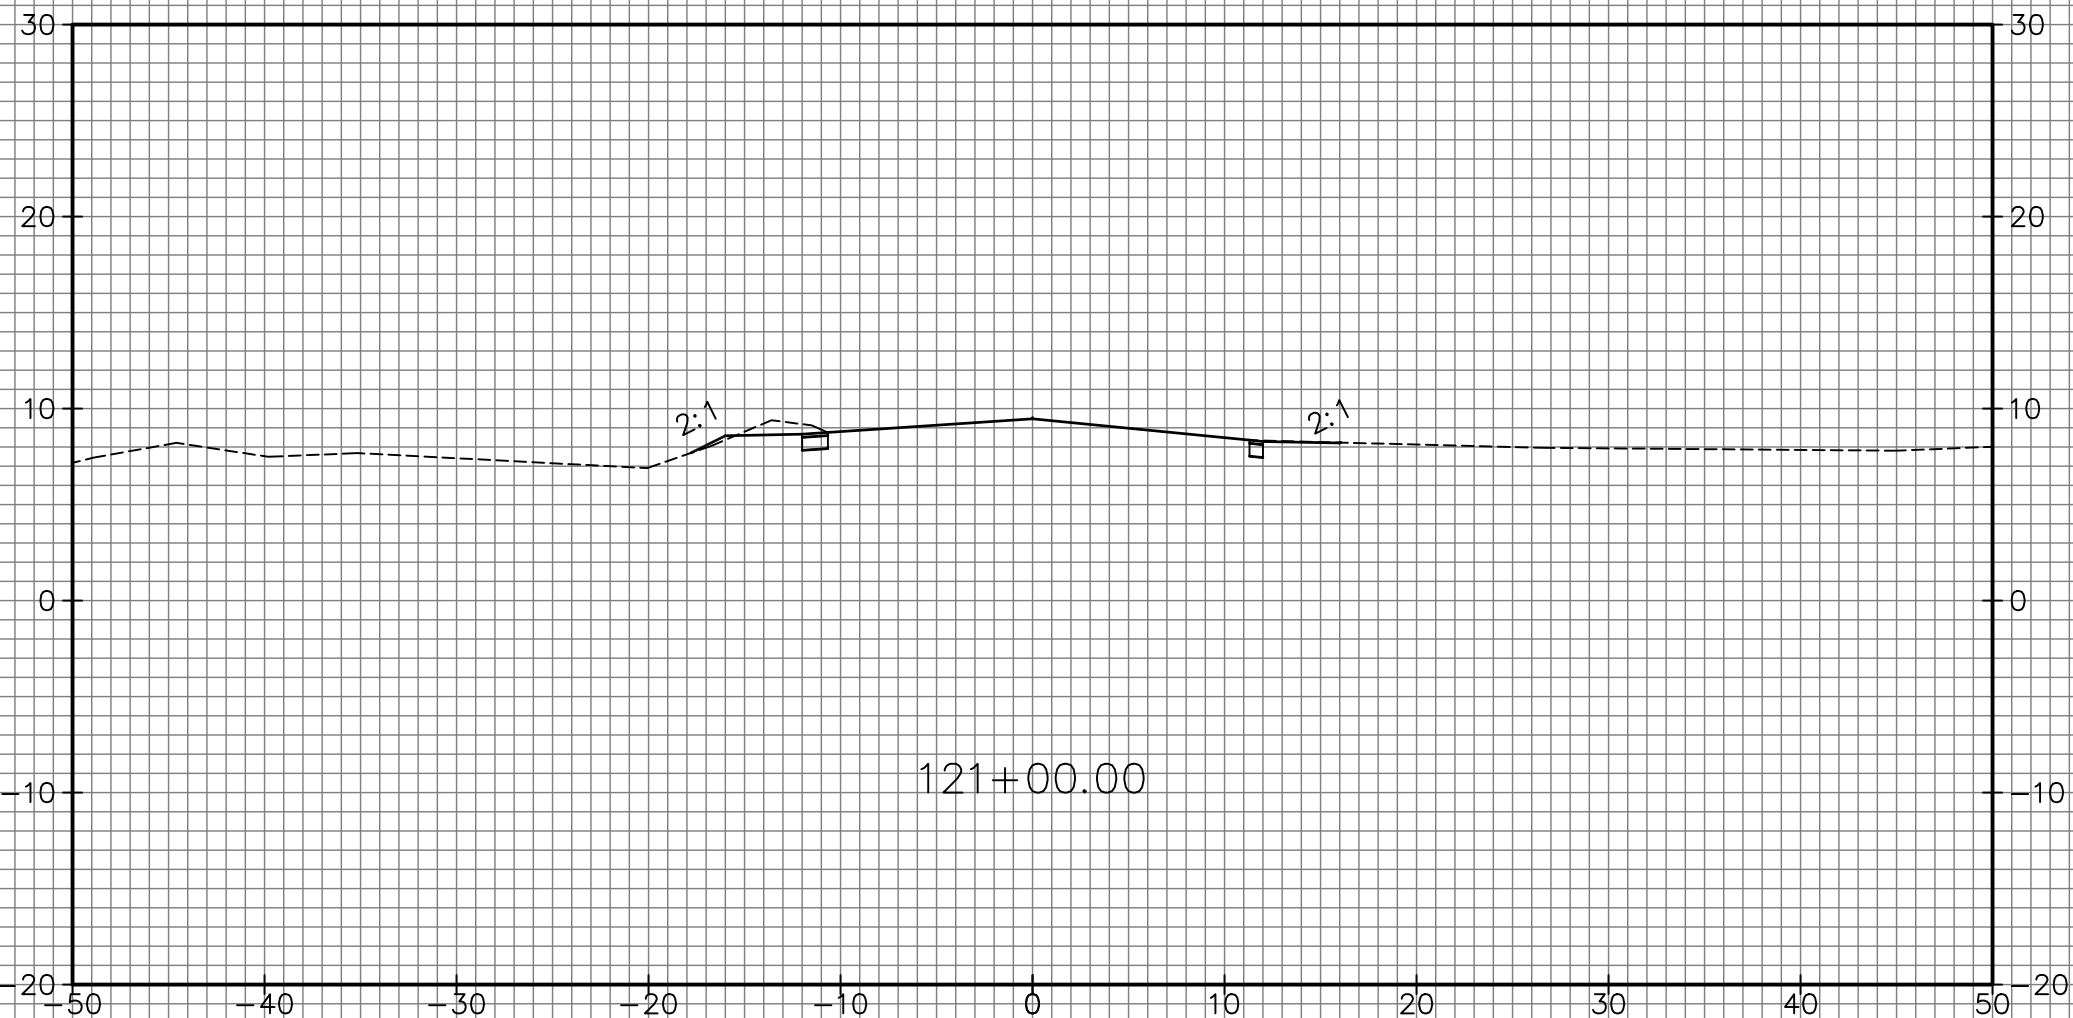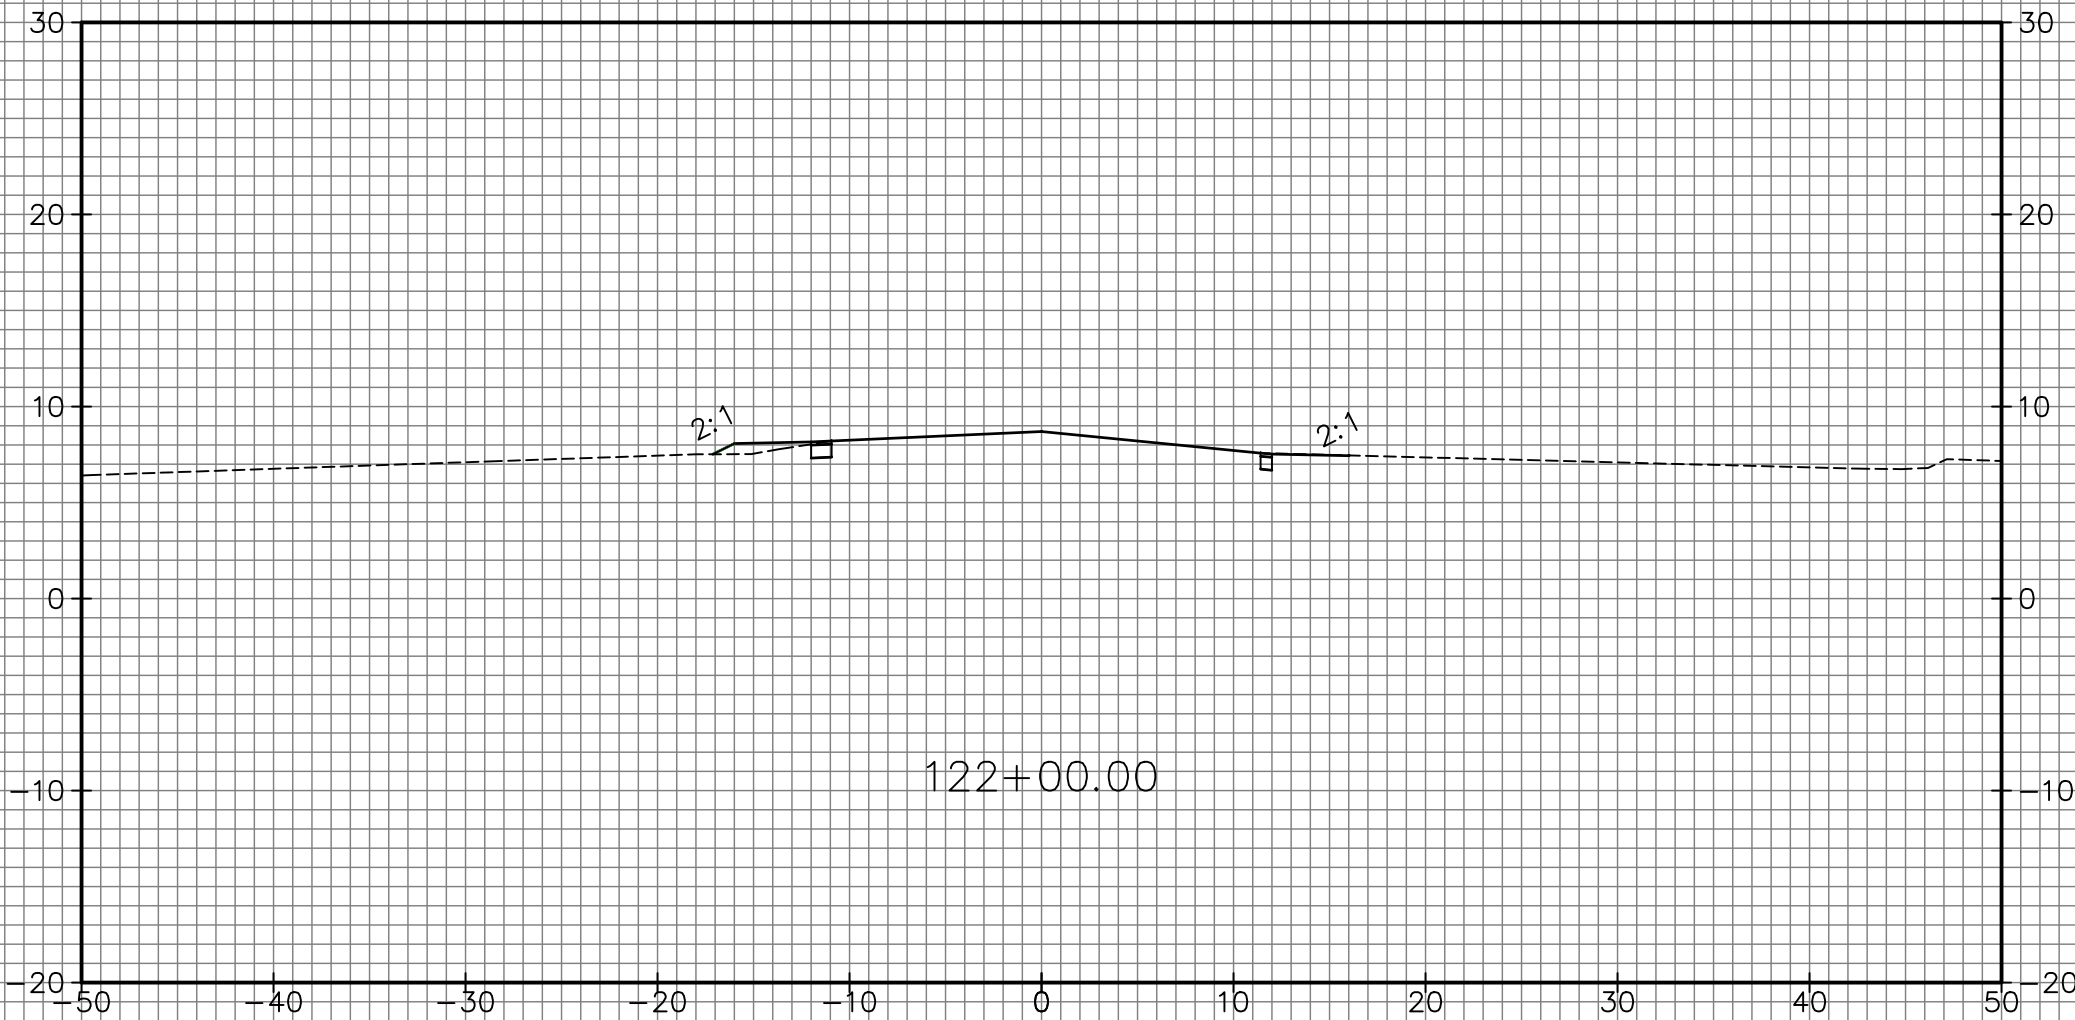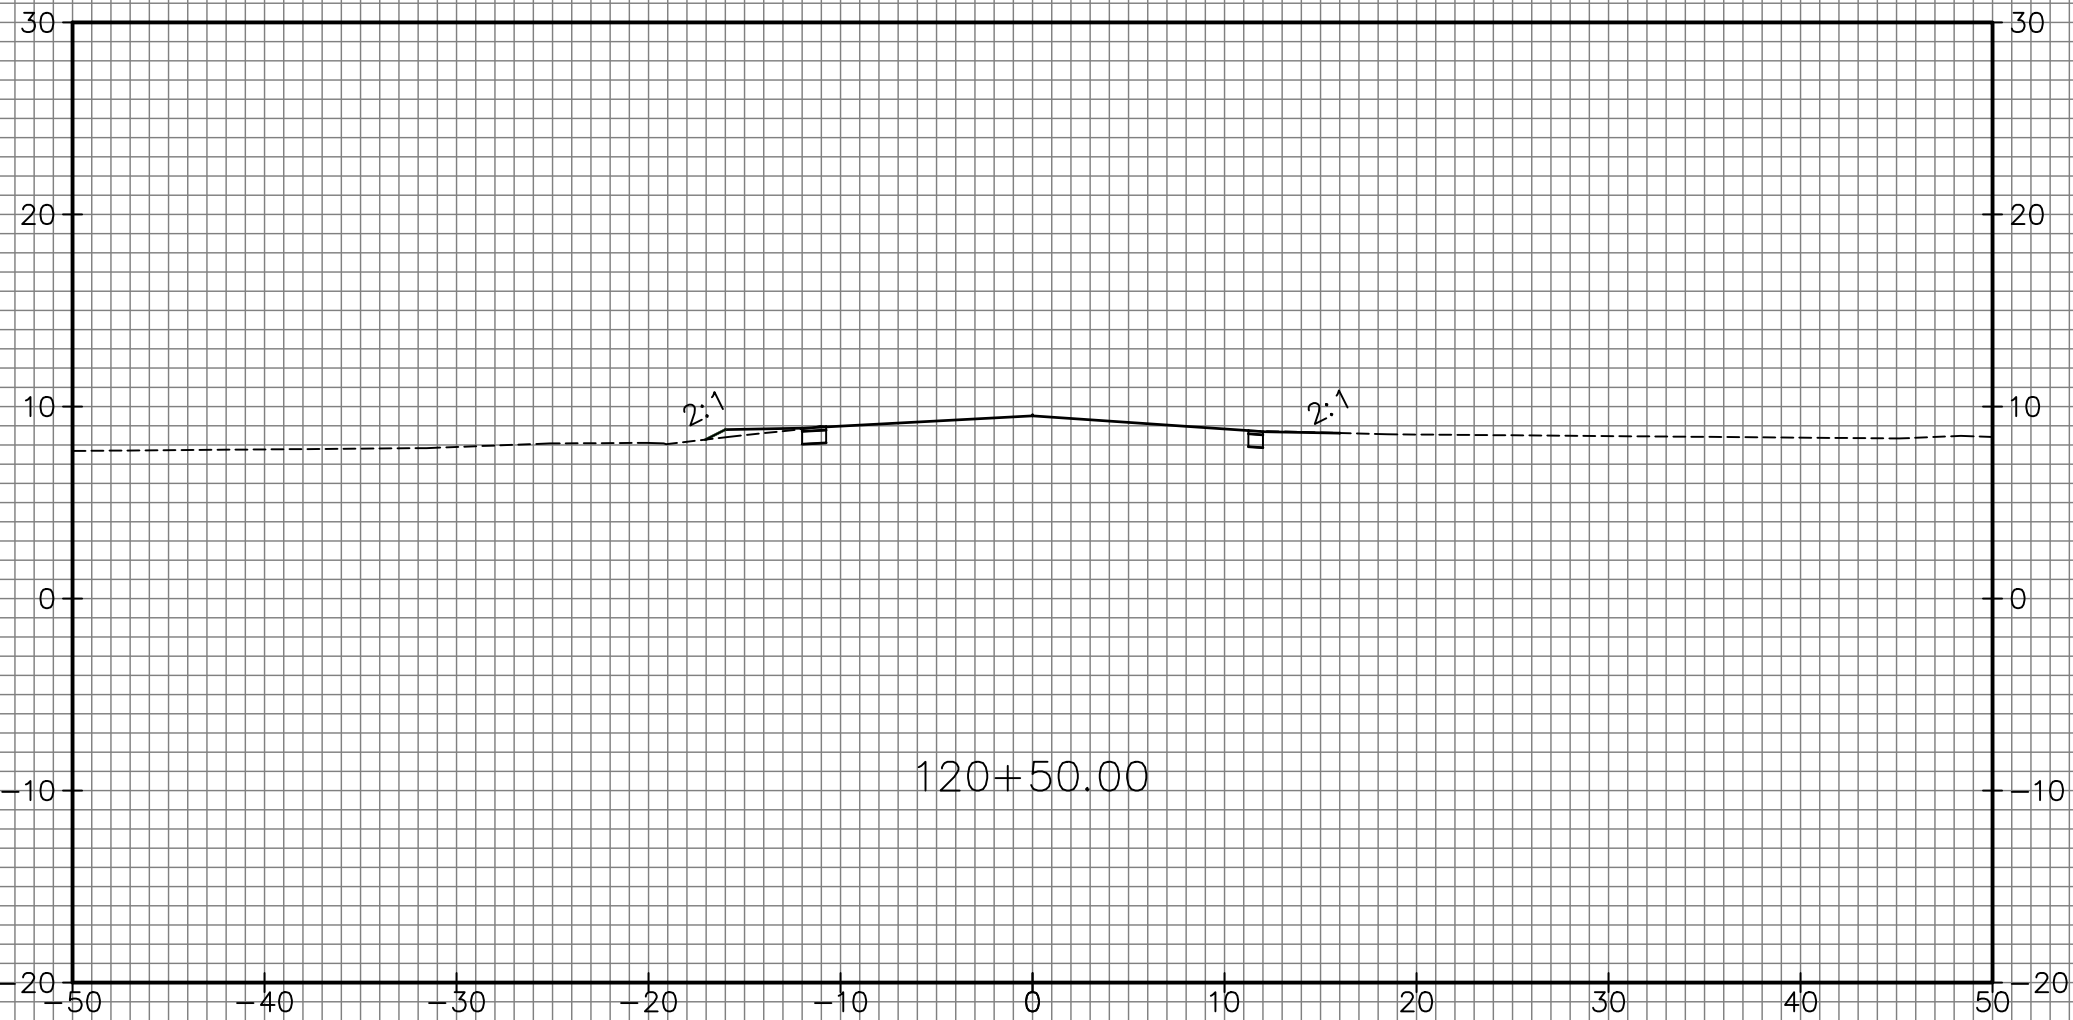

SCALE: 1"=10' HORIZONTAL, 1"=10' VERTICAL

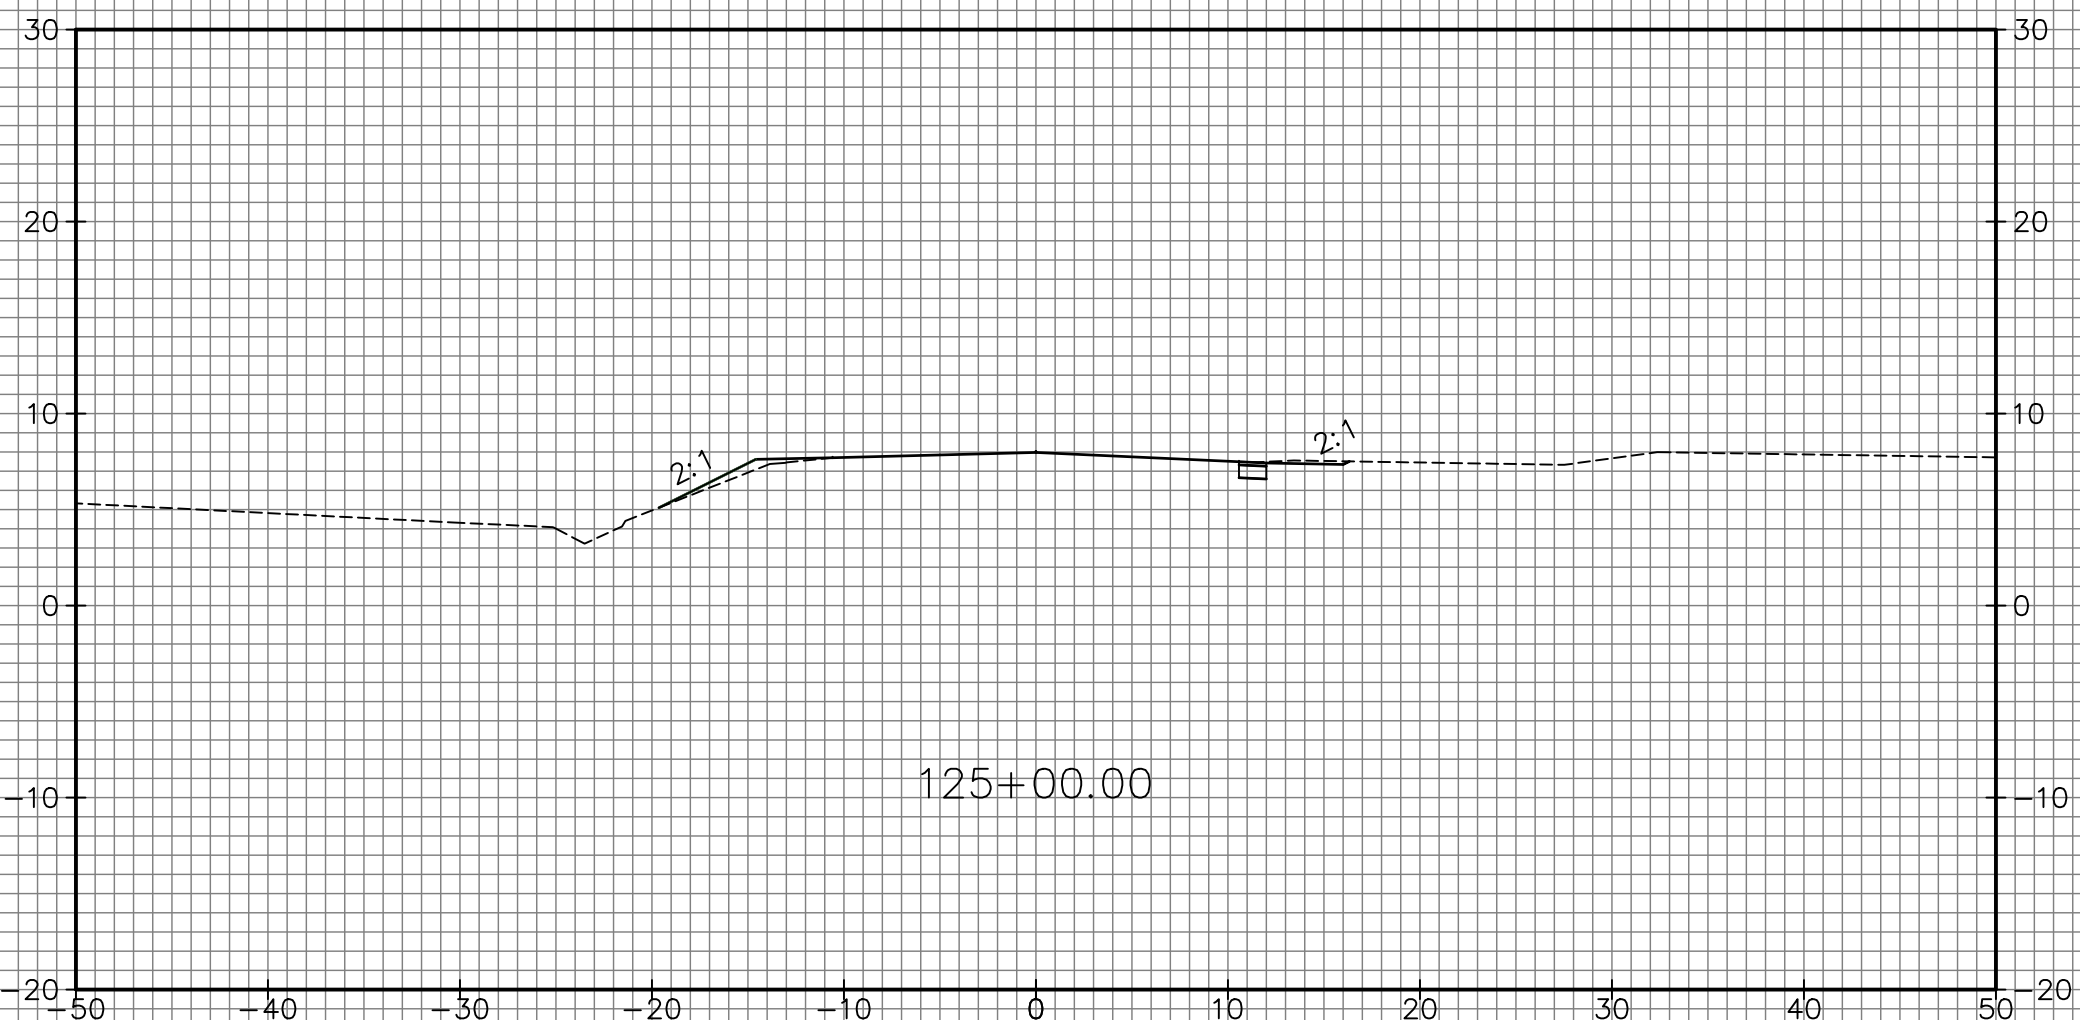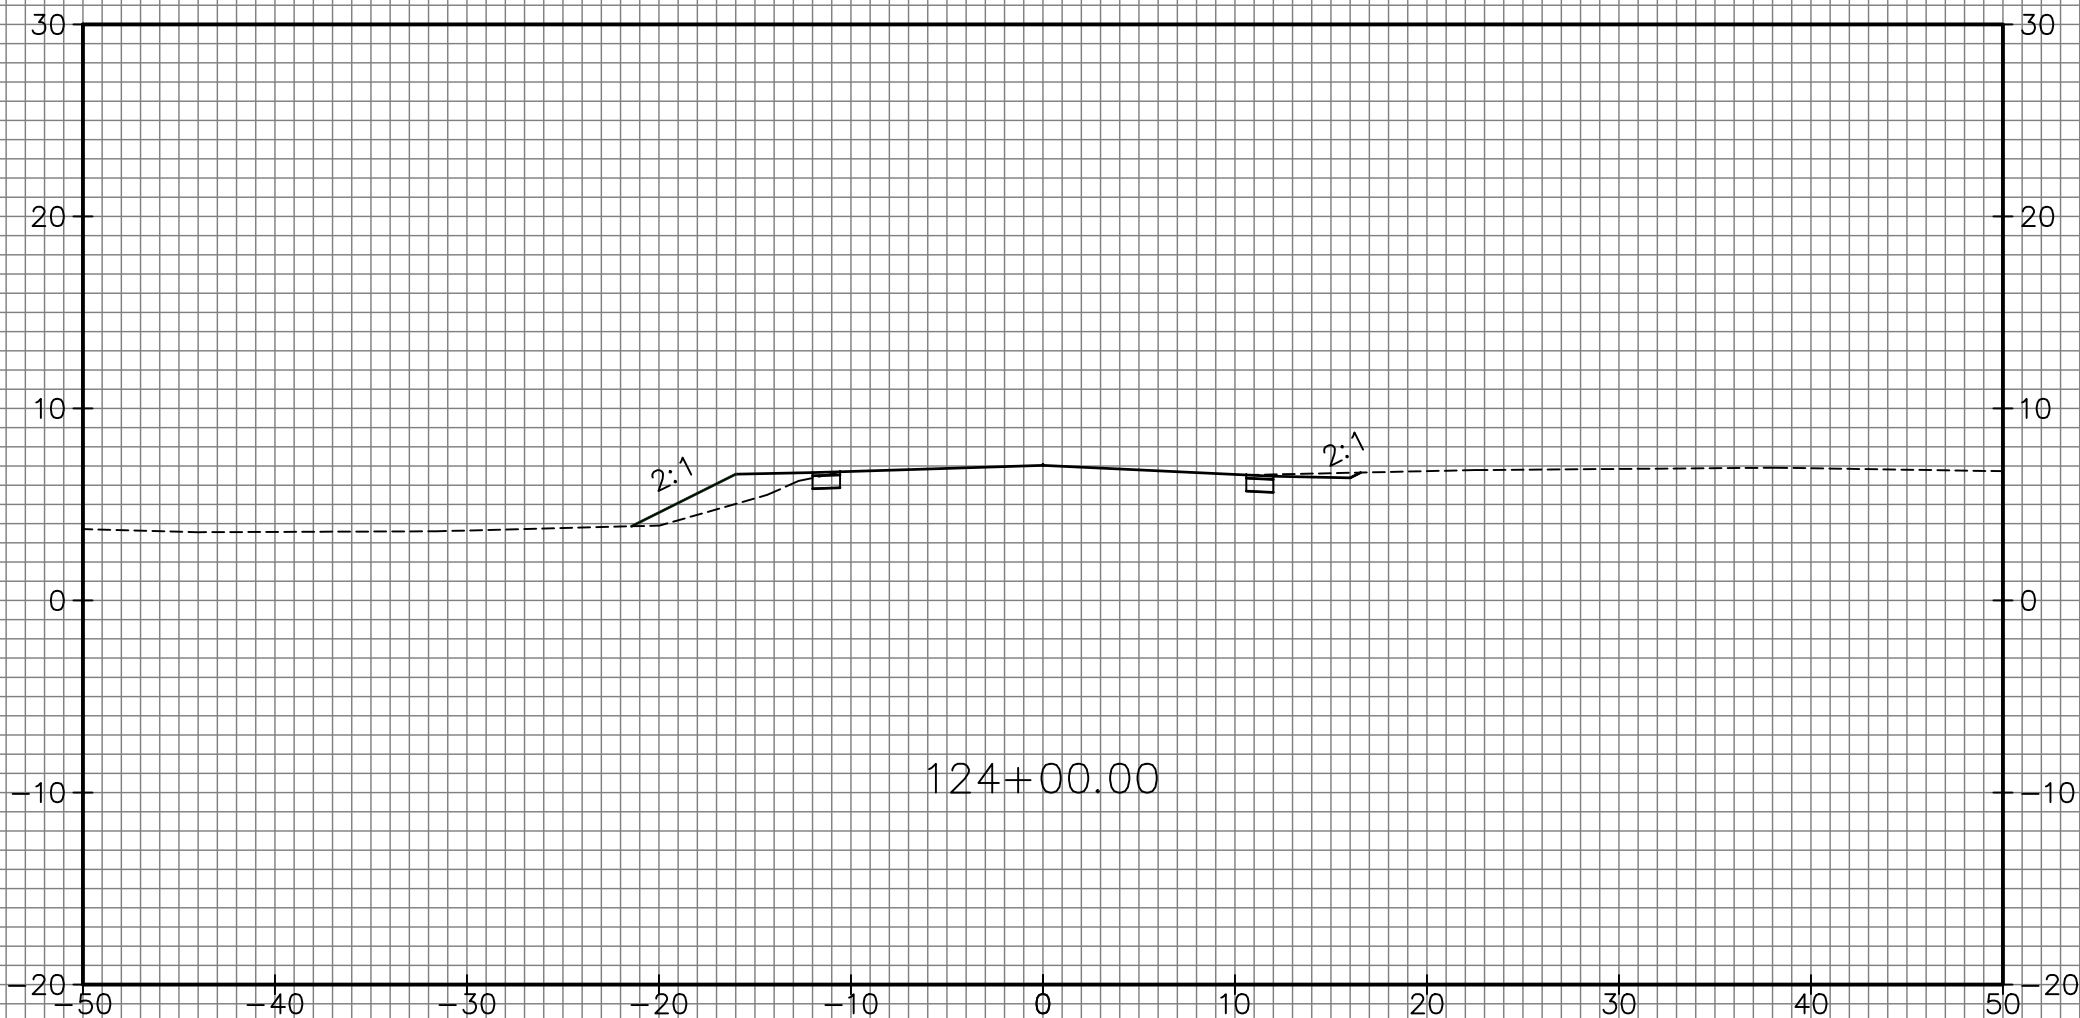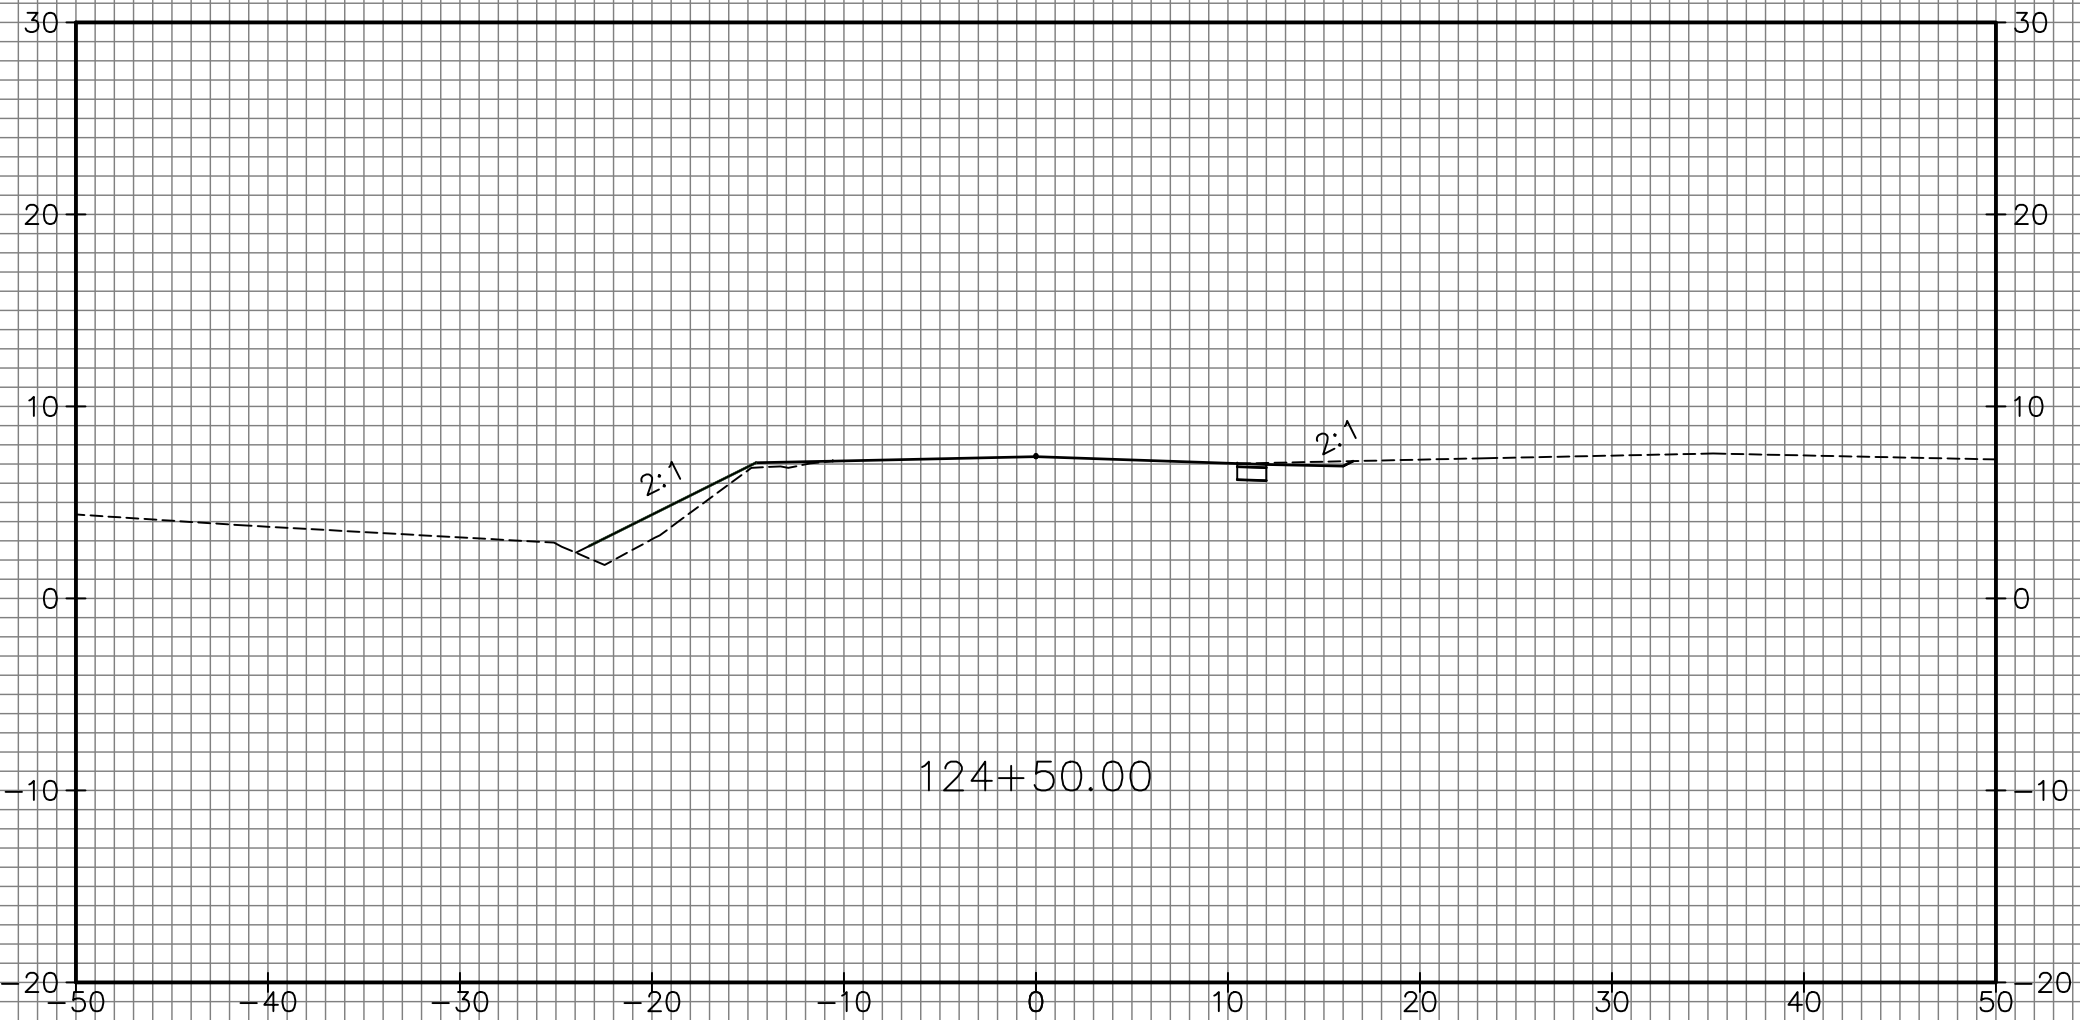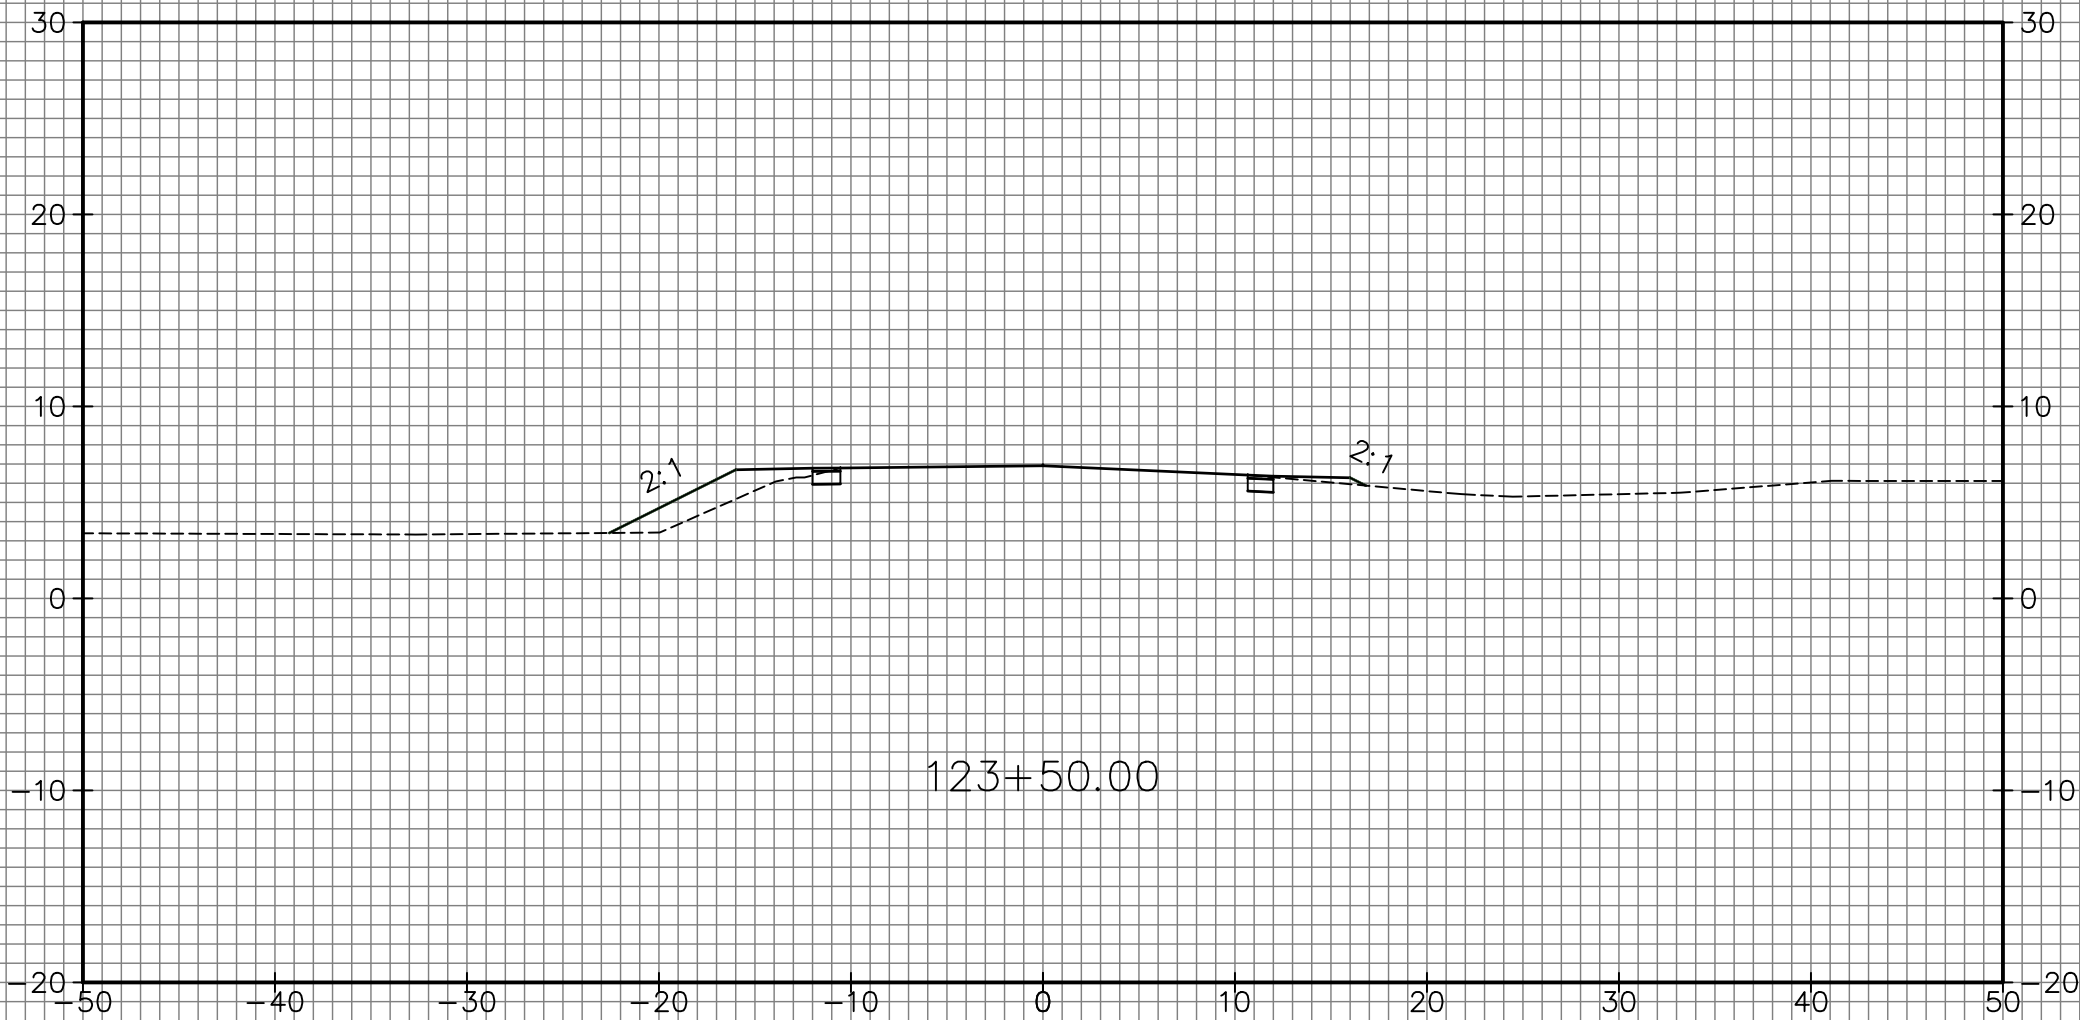

SCALE: 1"=10' HORIZONTAL, 1"=10' VERTICAL

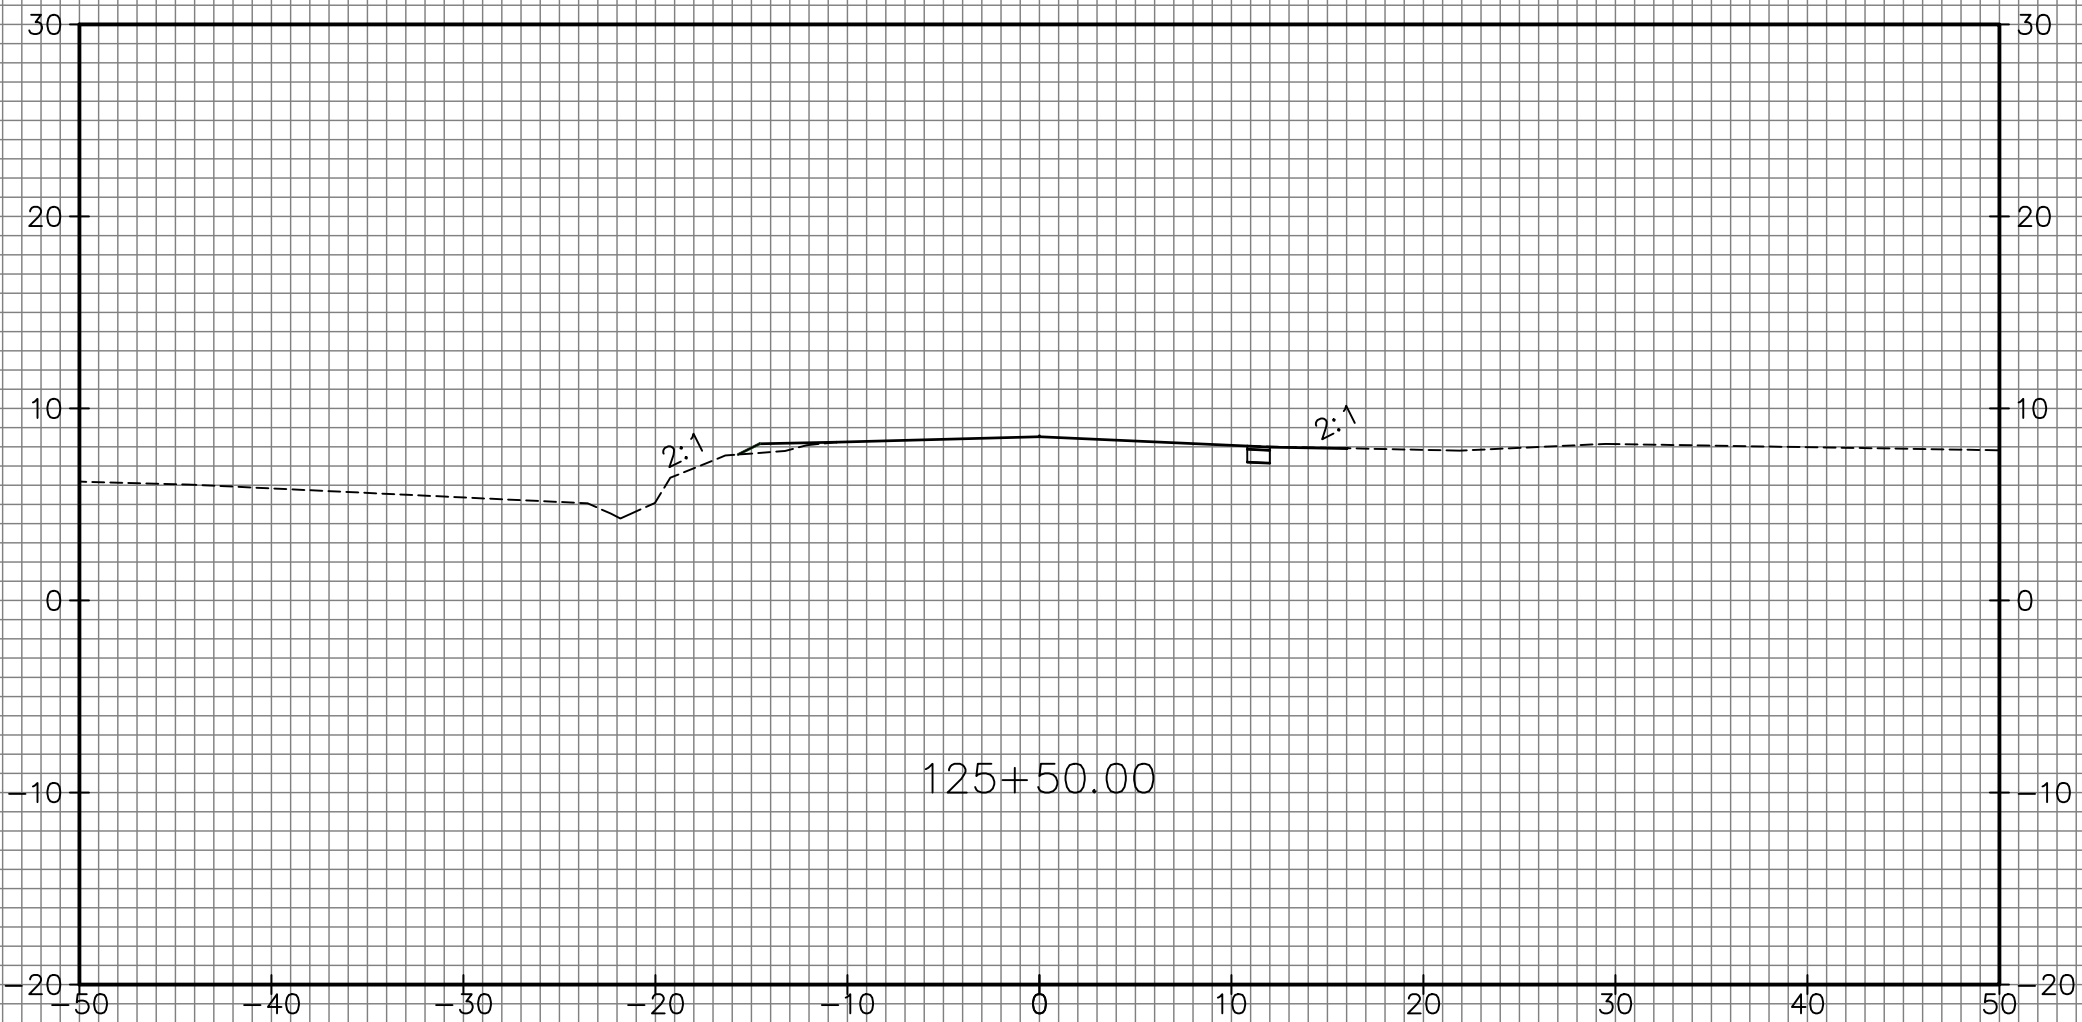

SCALE: 1"=10' HORIZONTAL, 1"=10' VERTICAL



CHATHAM COUNTY
DEPARTMENT OF ENGINEERING
124 BULL STREET, SUITE 430
SAVANNAH, GA 31401
PHONE: (912) 652-7800 FAX: (912) 652-7818


REVISION DATES		


CHATHAM COUNTY, GEORGIA


EARTHWORK CROSS SECTIONS


LATHROP AVENUE IMPROVEMENTS


DRAWING NO.
23-012

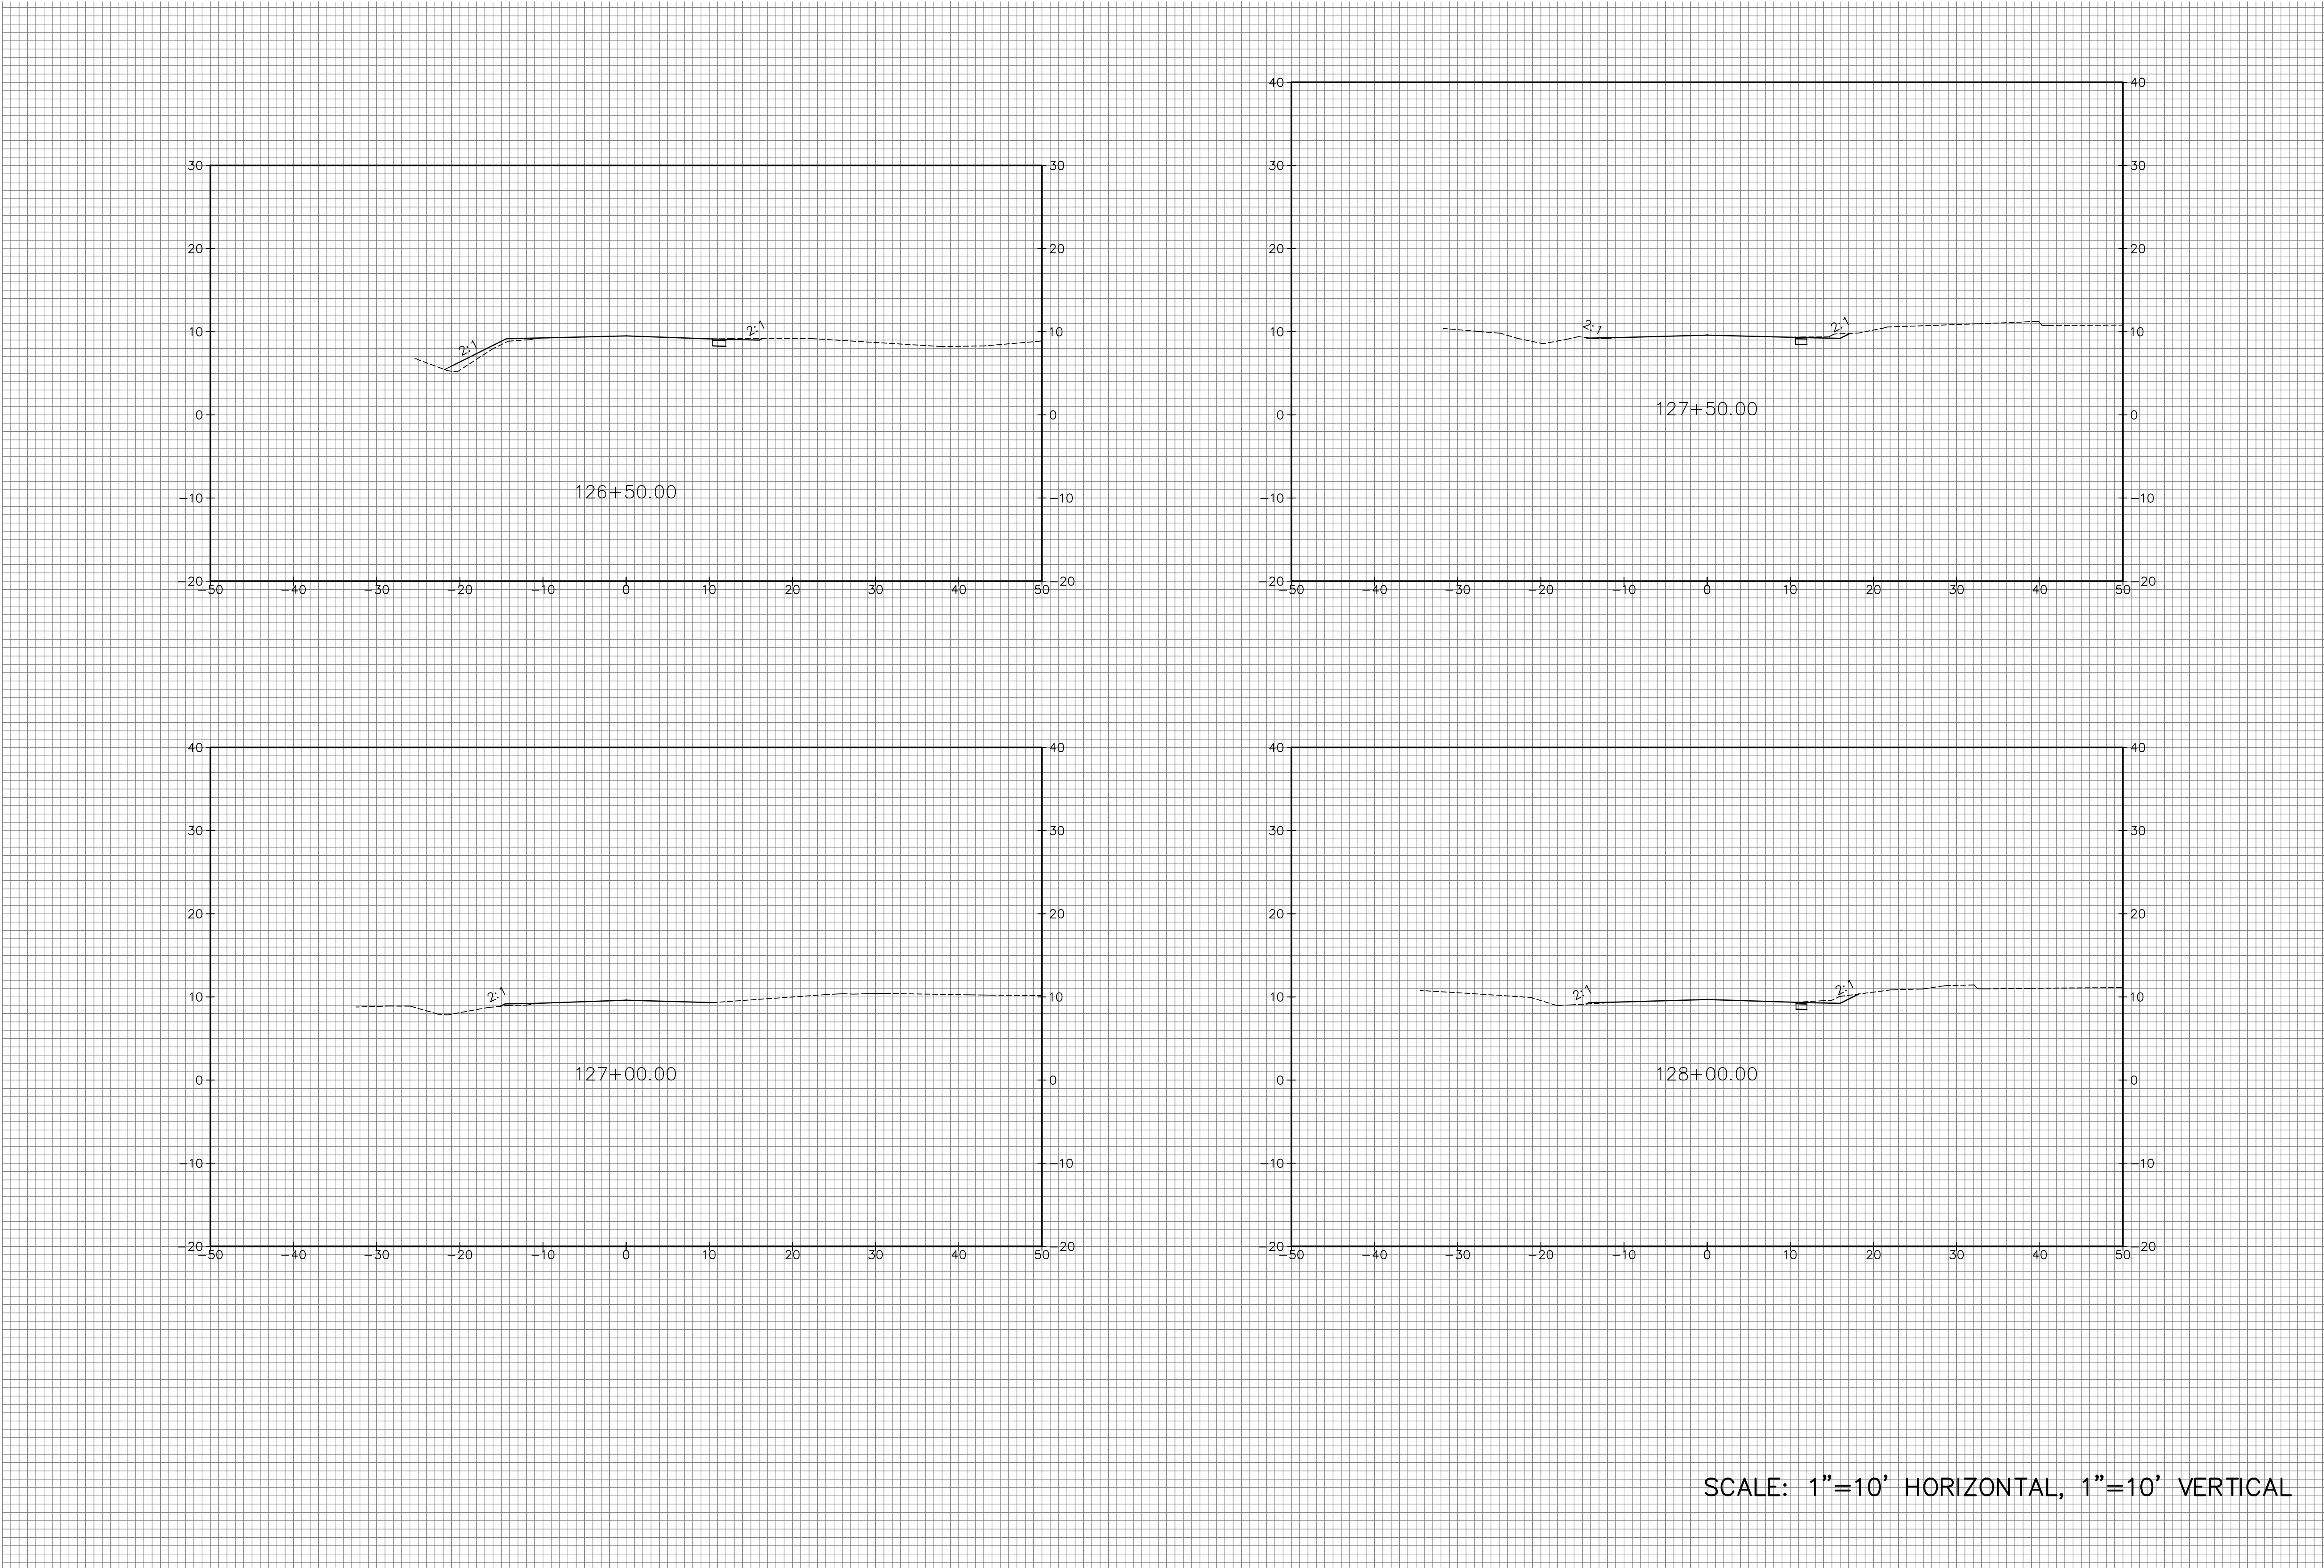

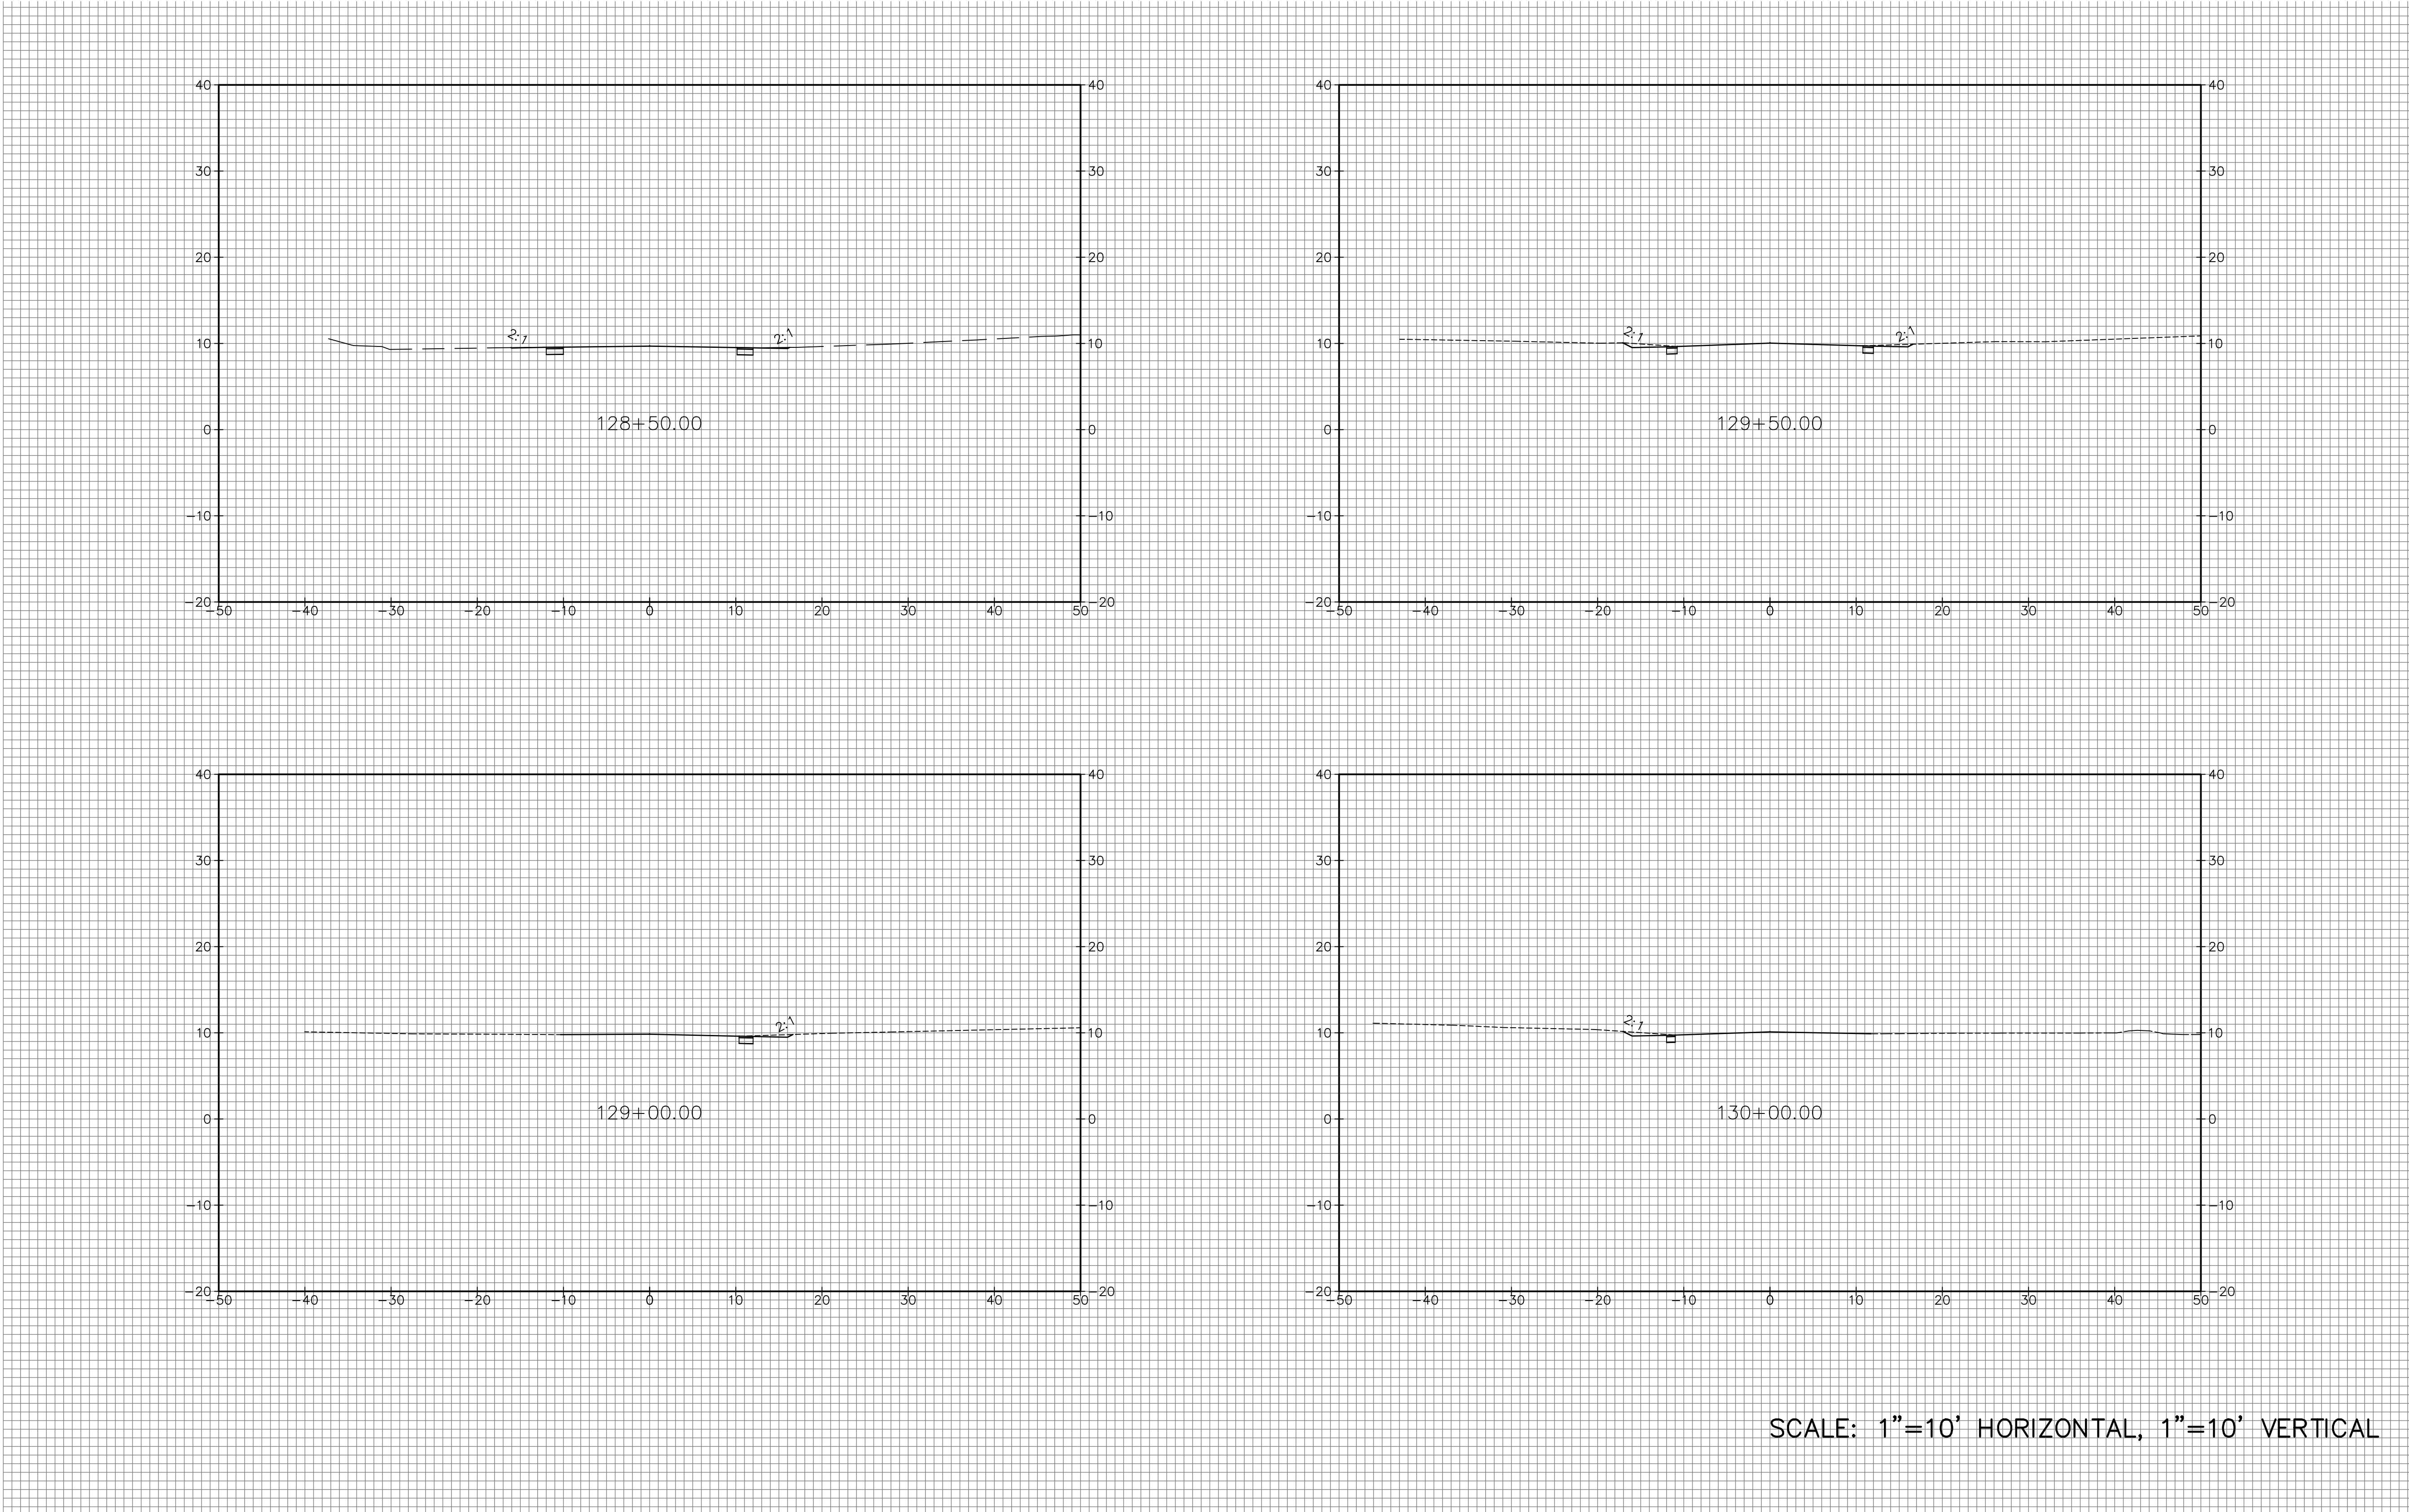


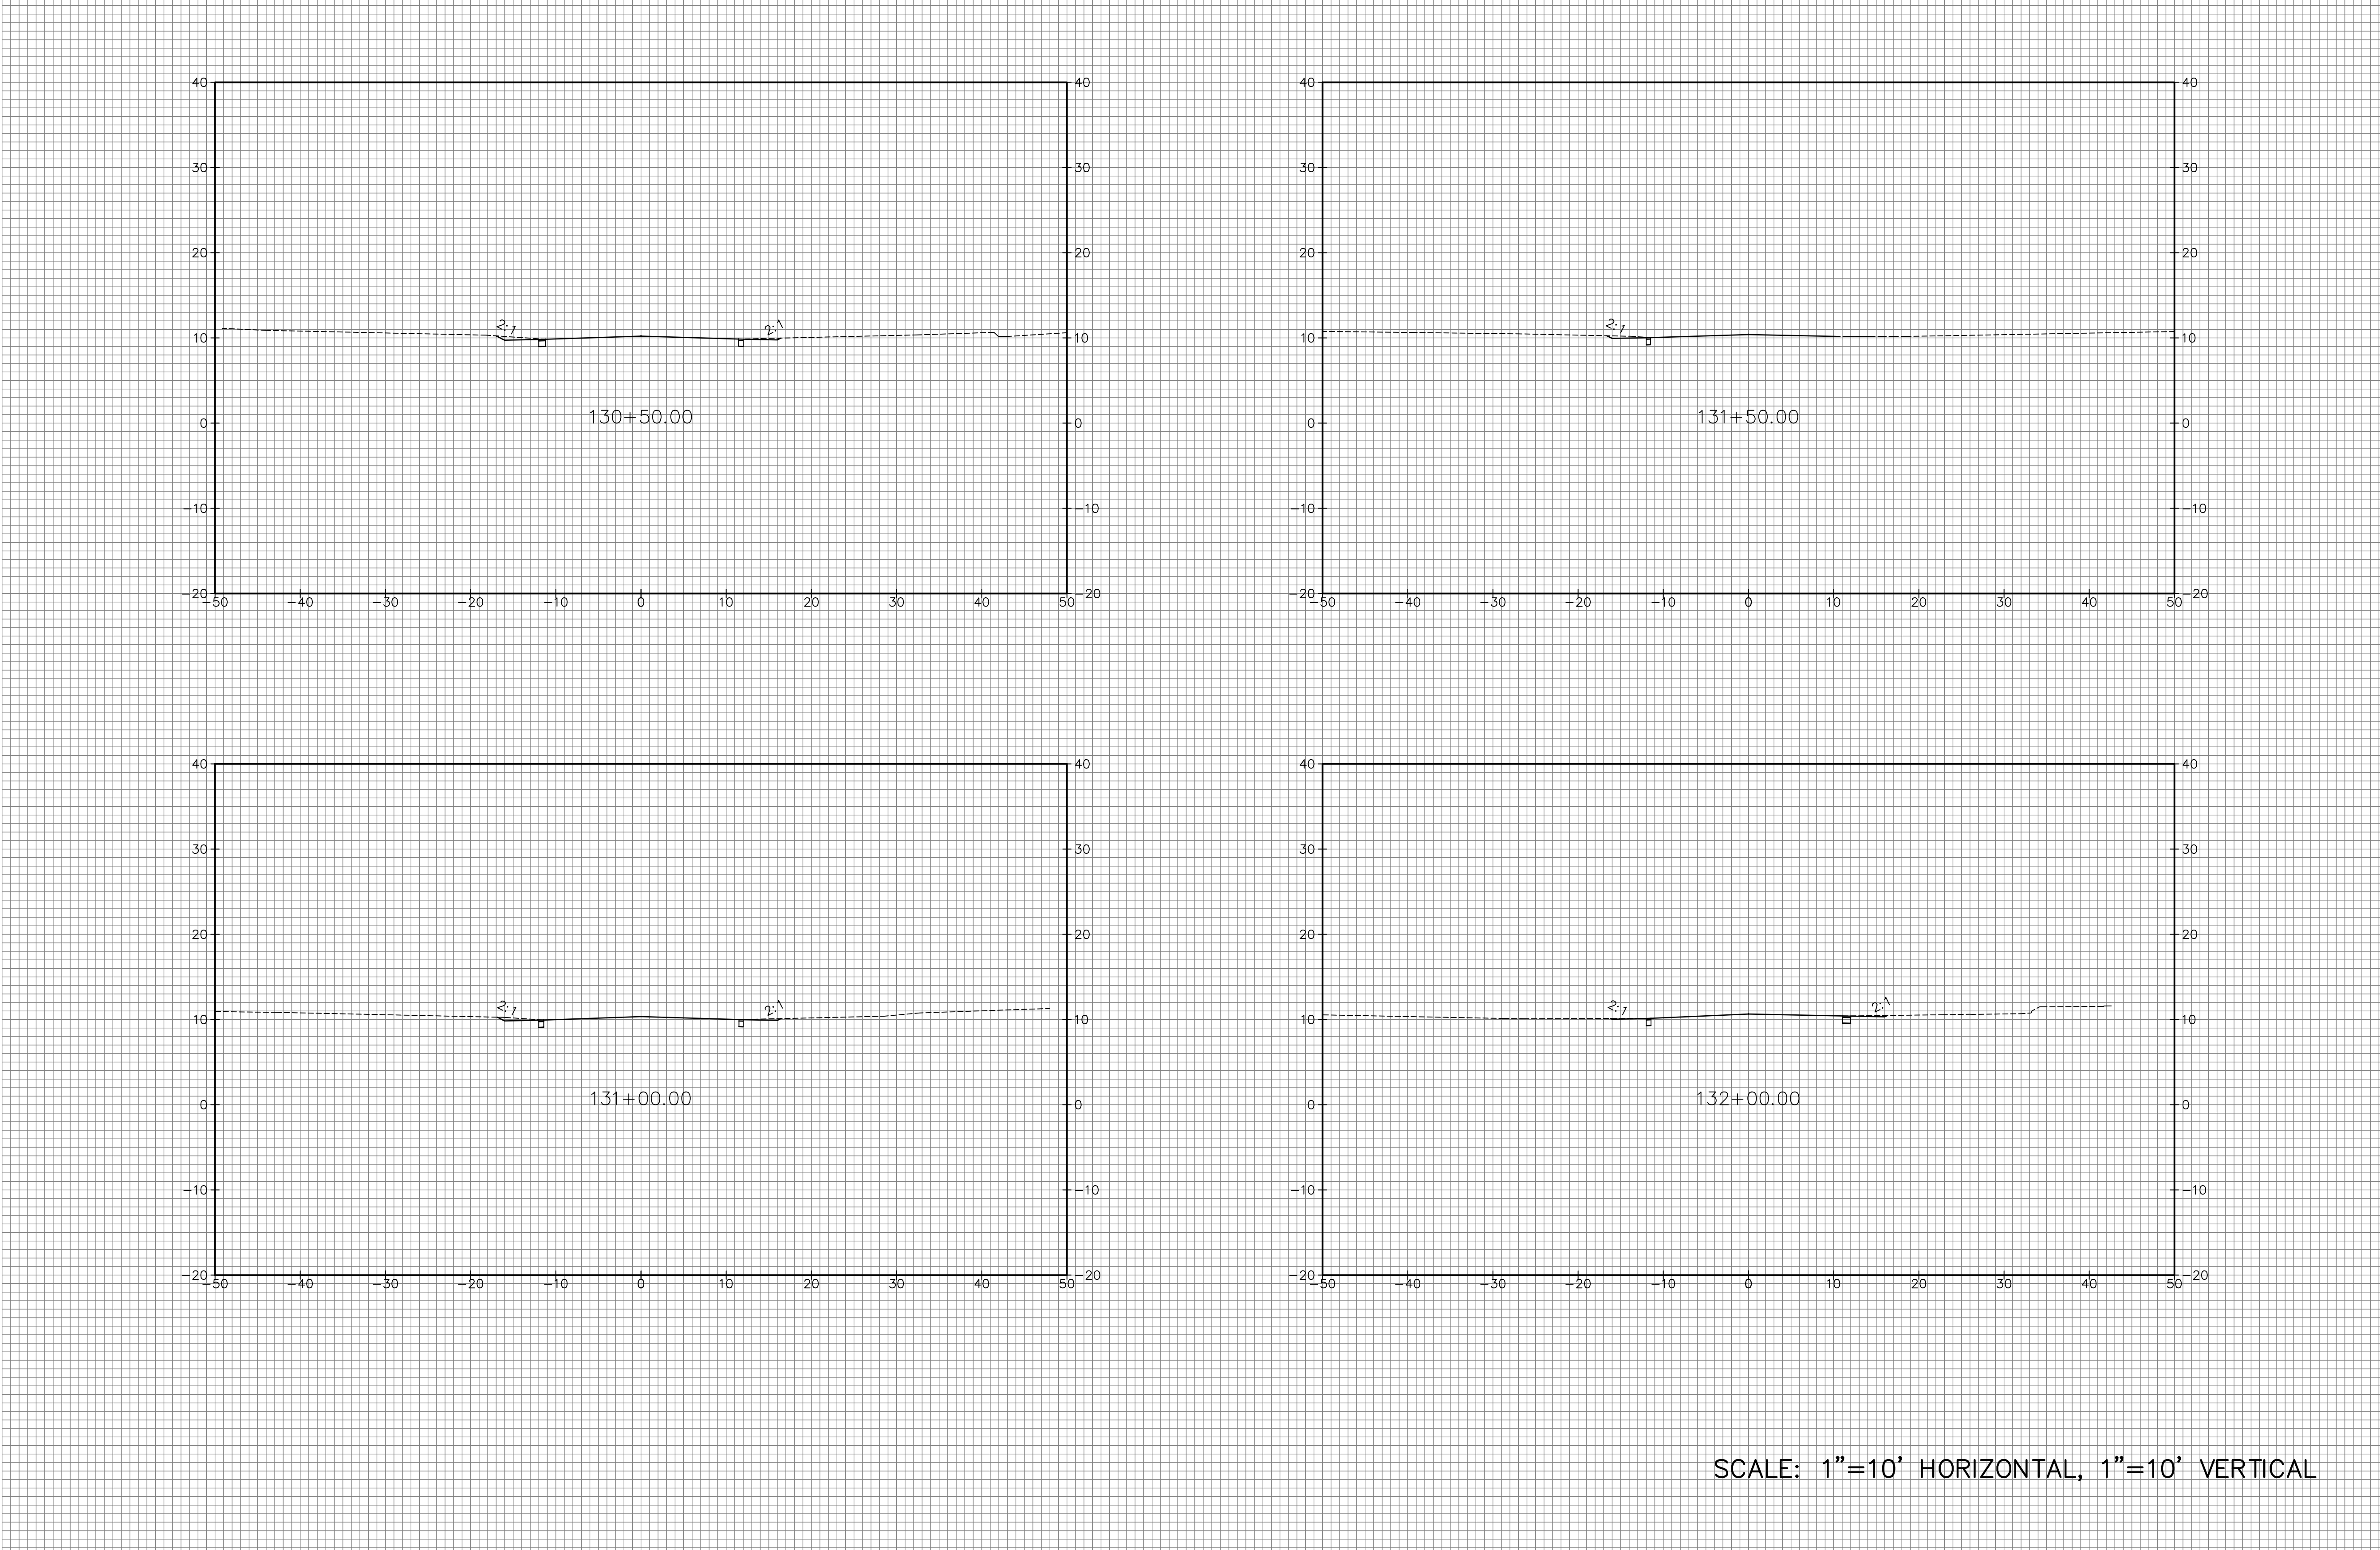

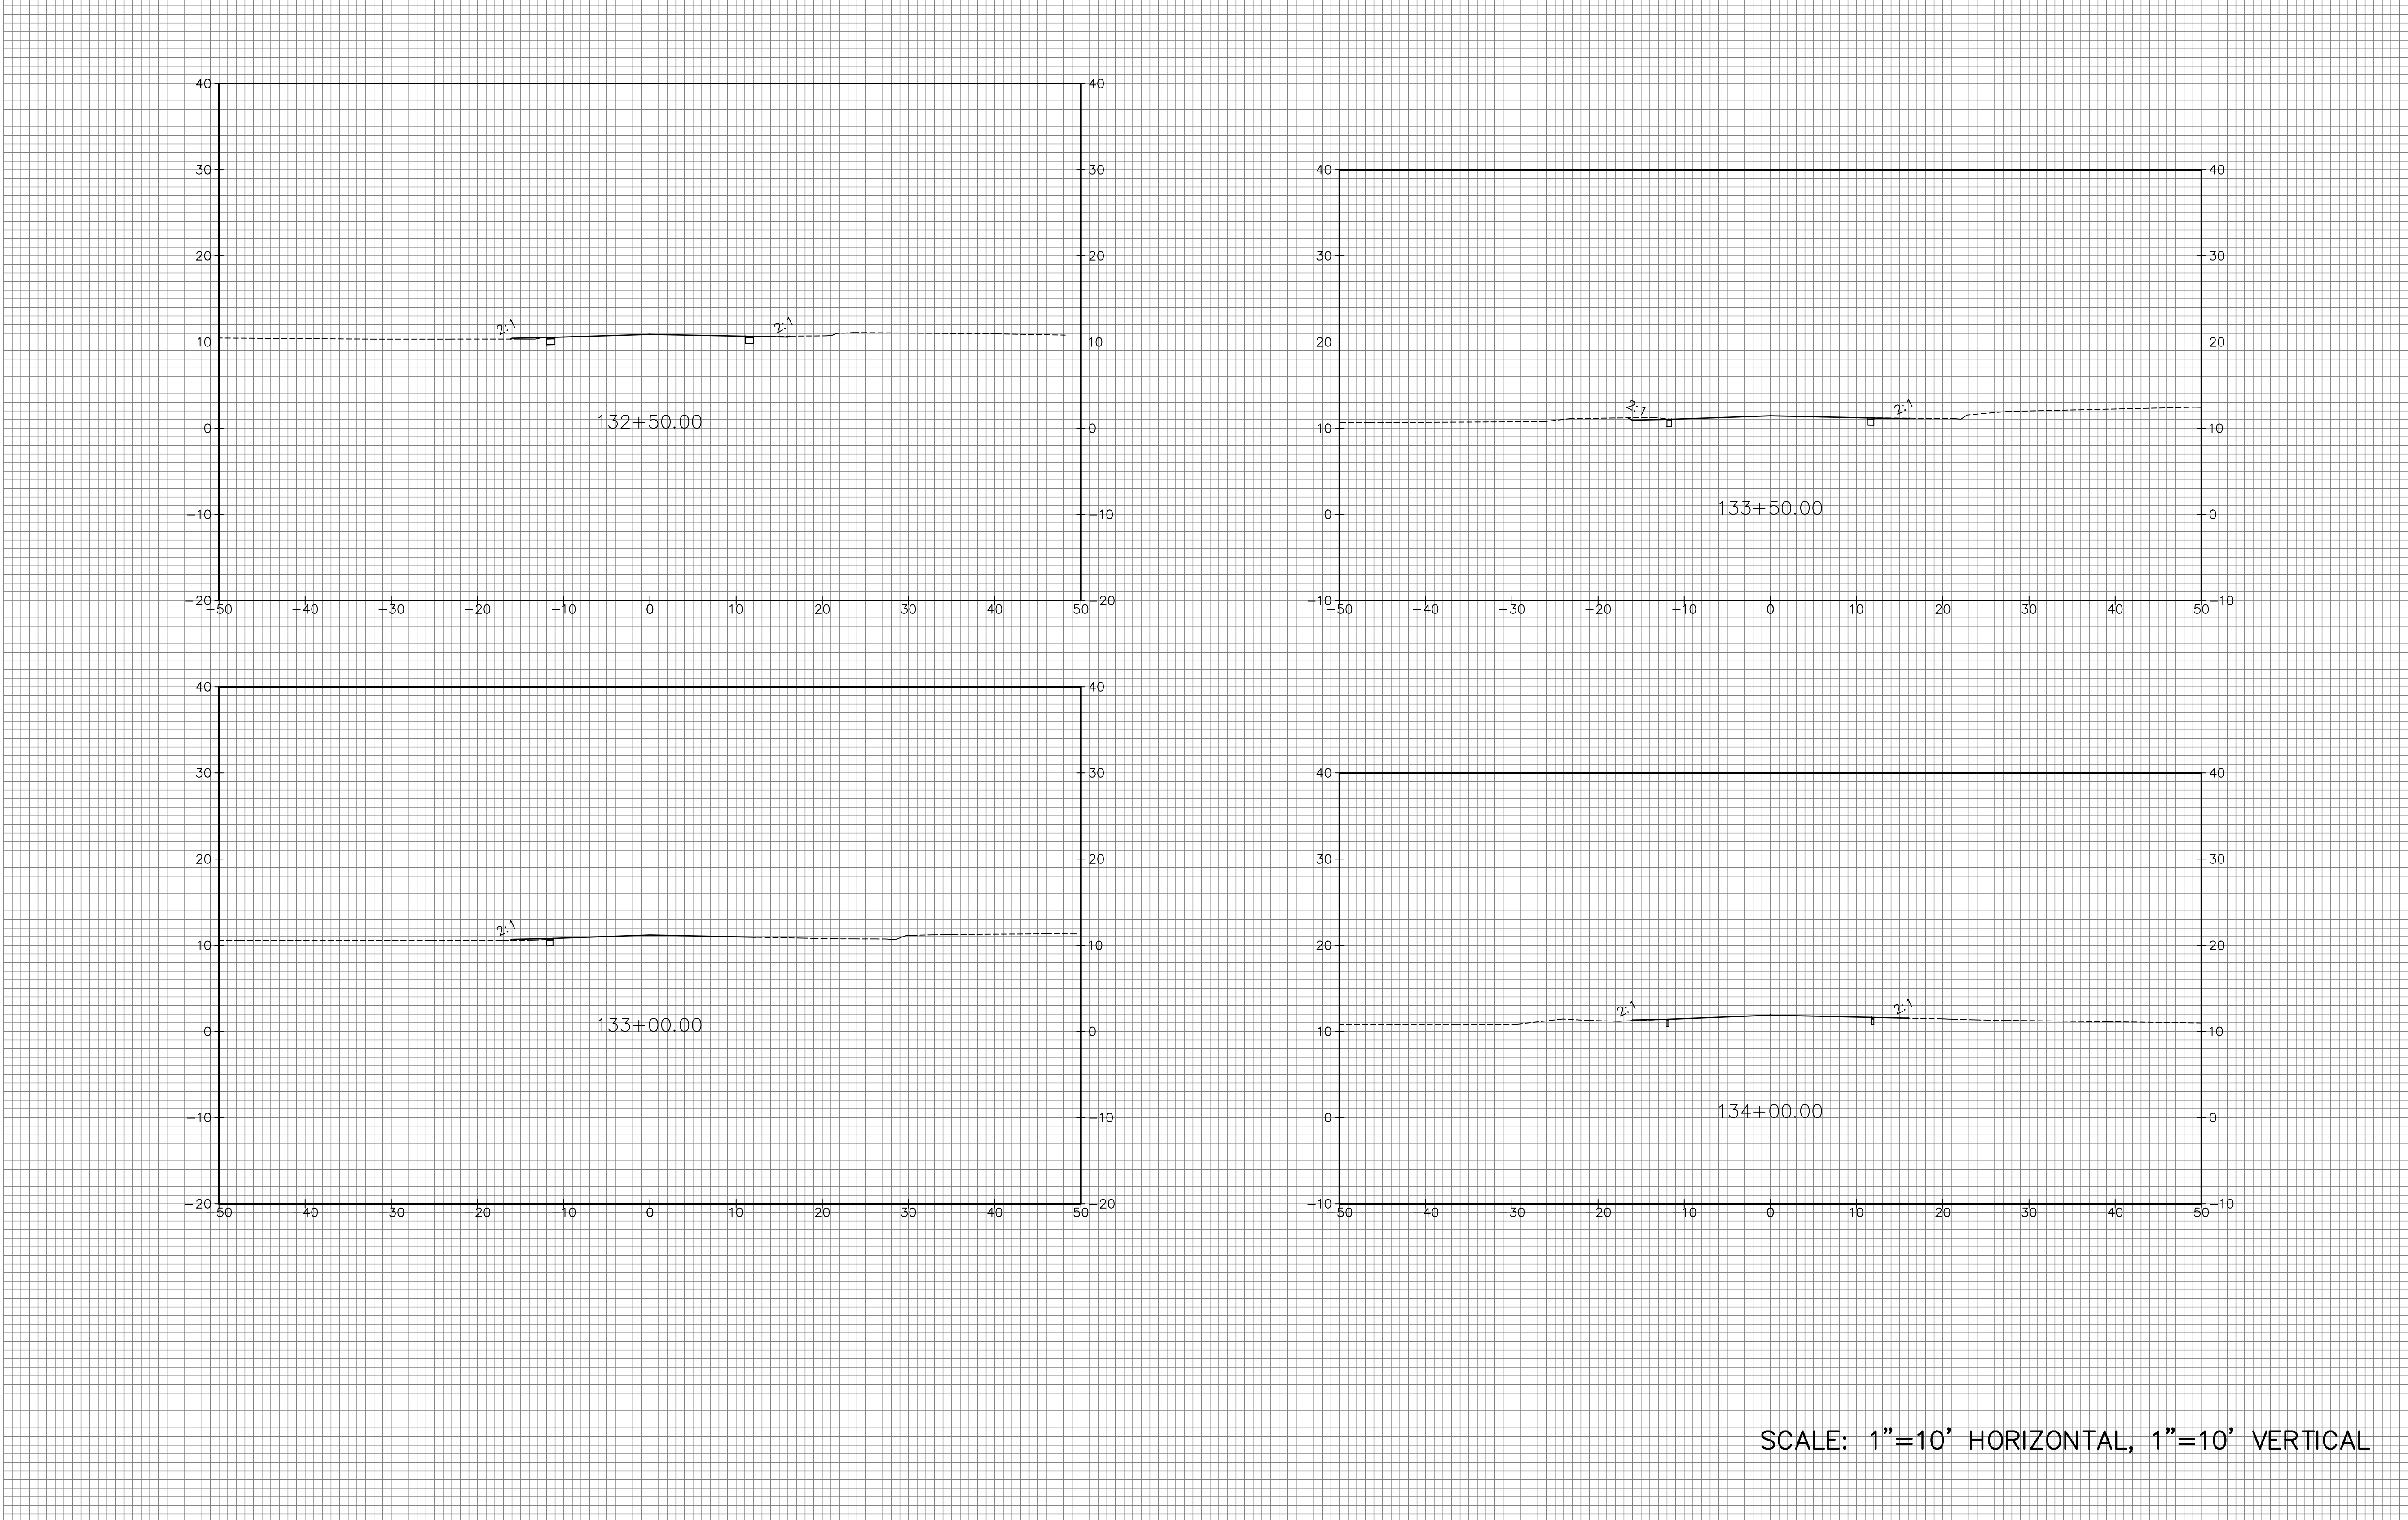


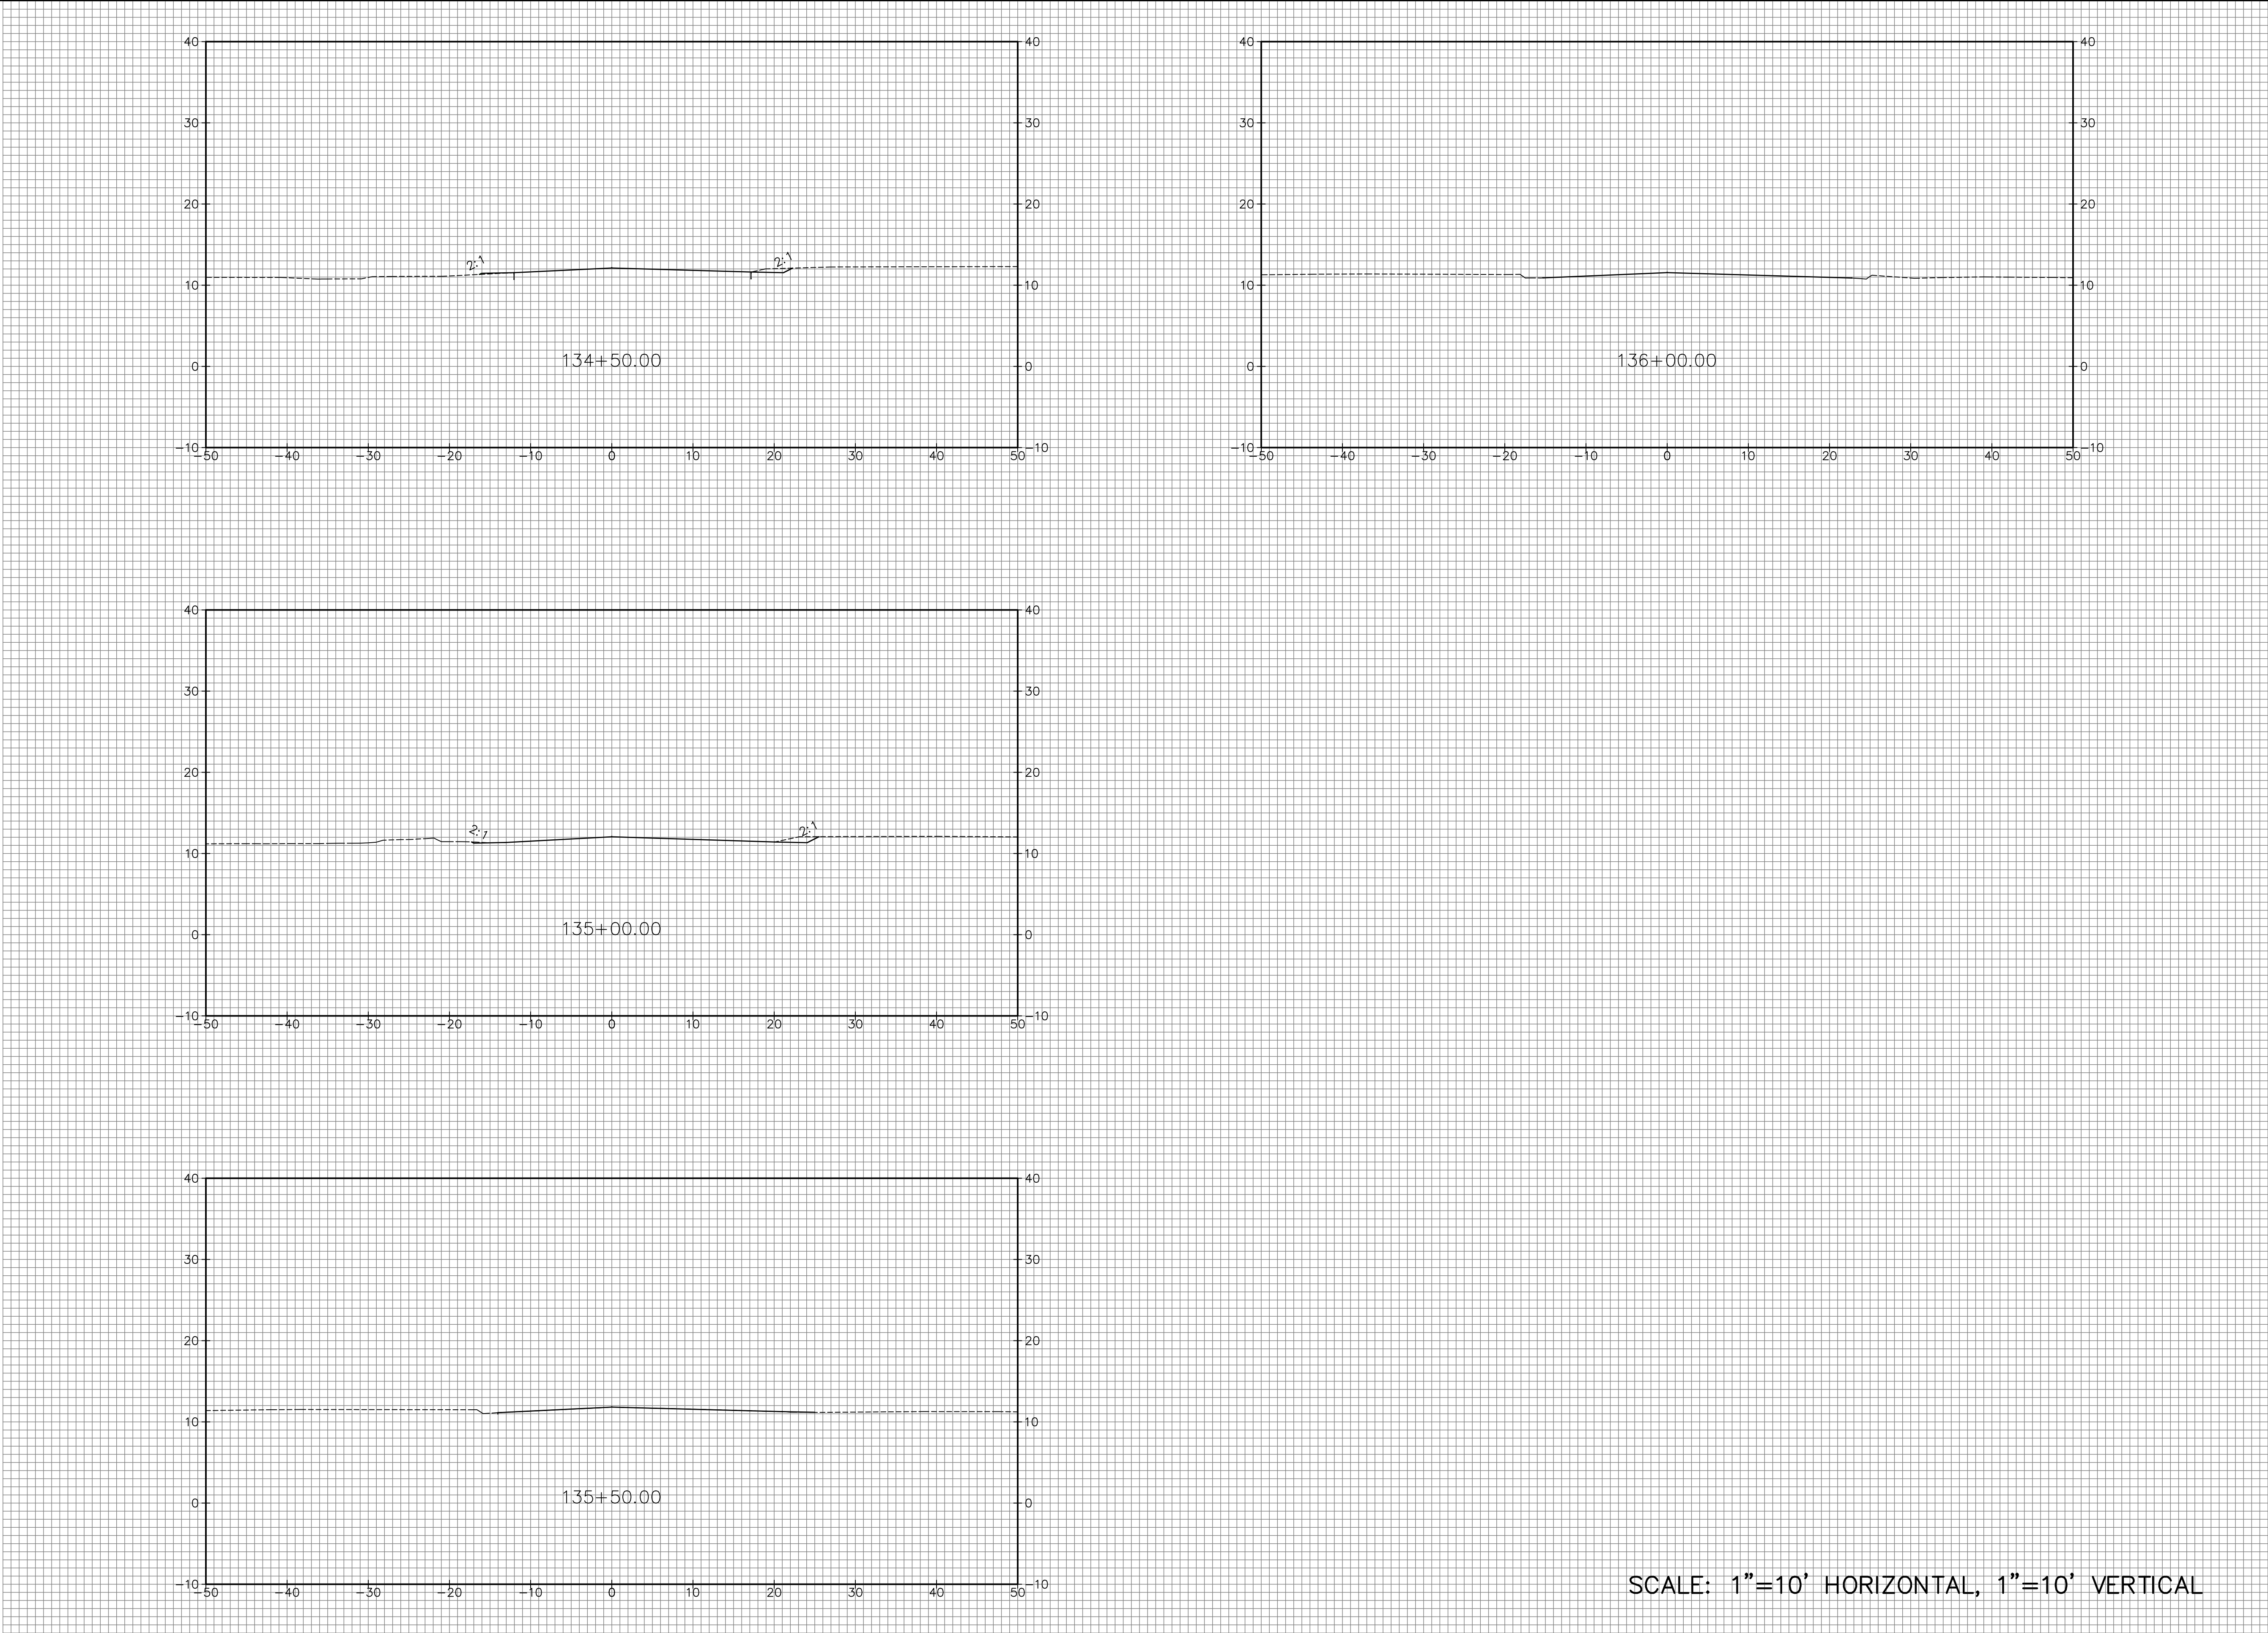


SCALE: 1"=10' HORIZONTAL, 1"=10' VERTICAL




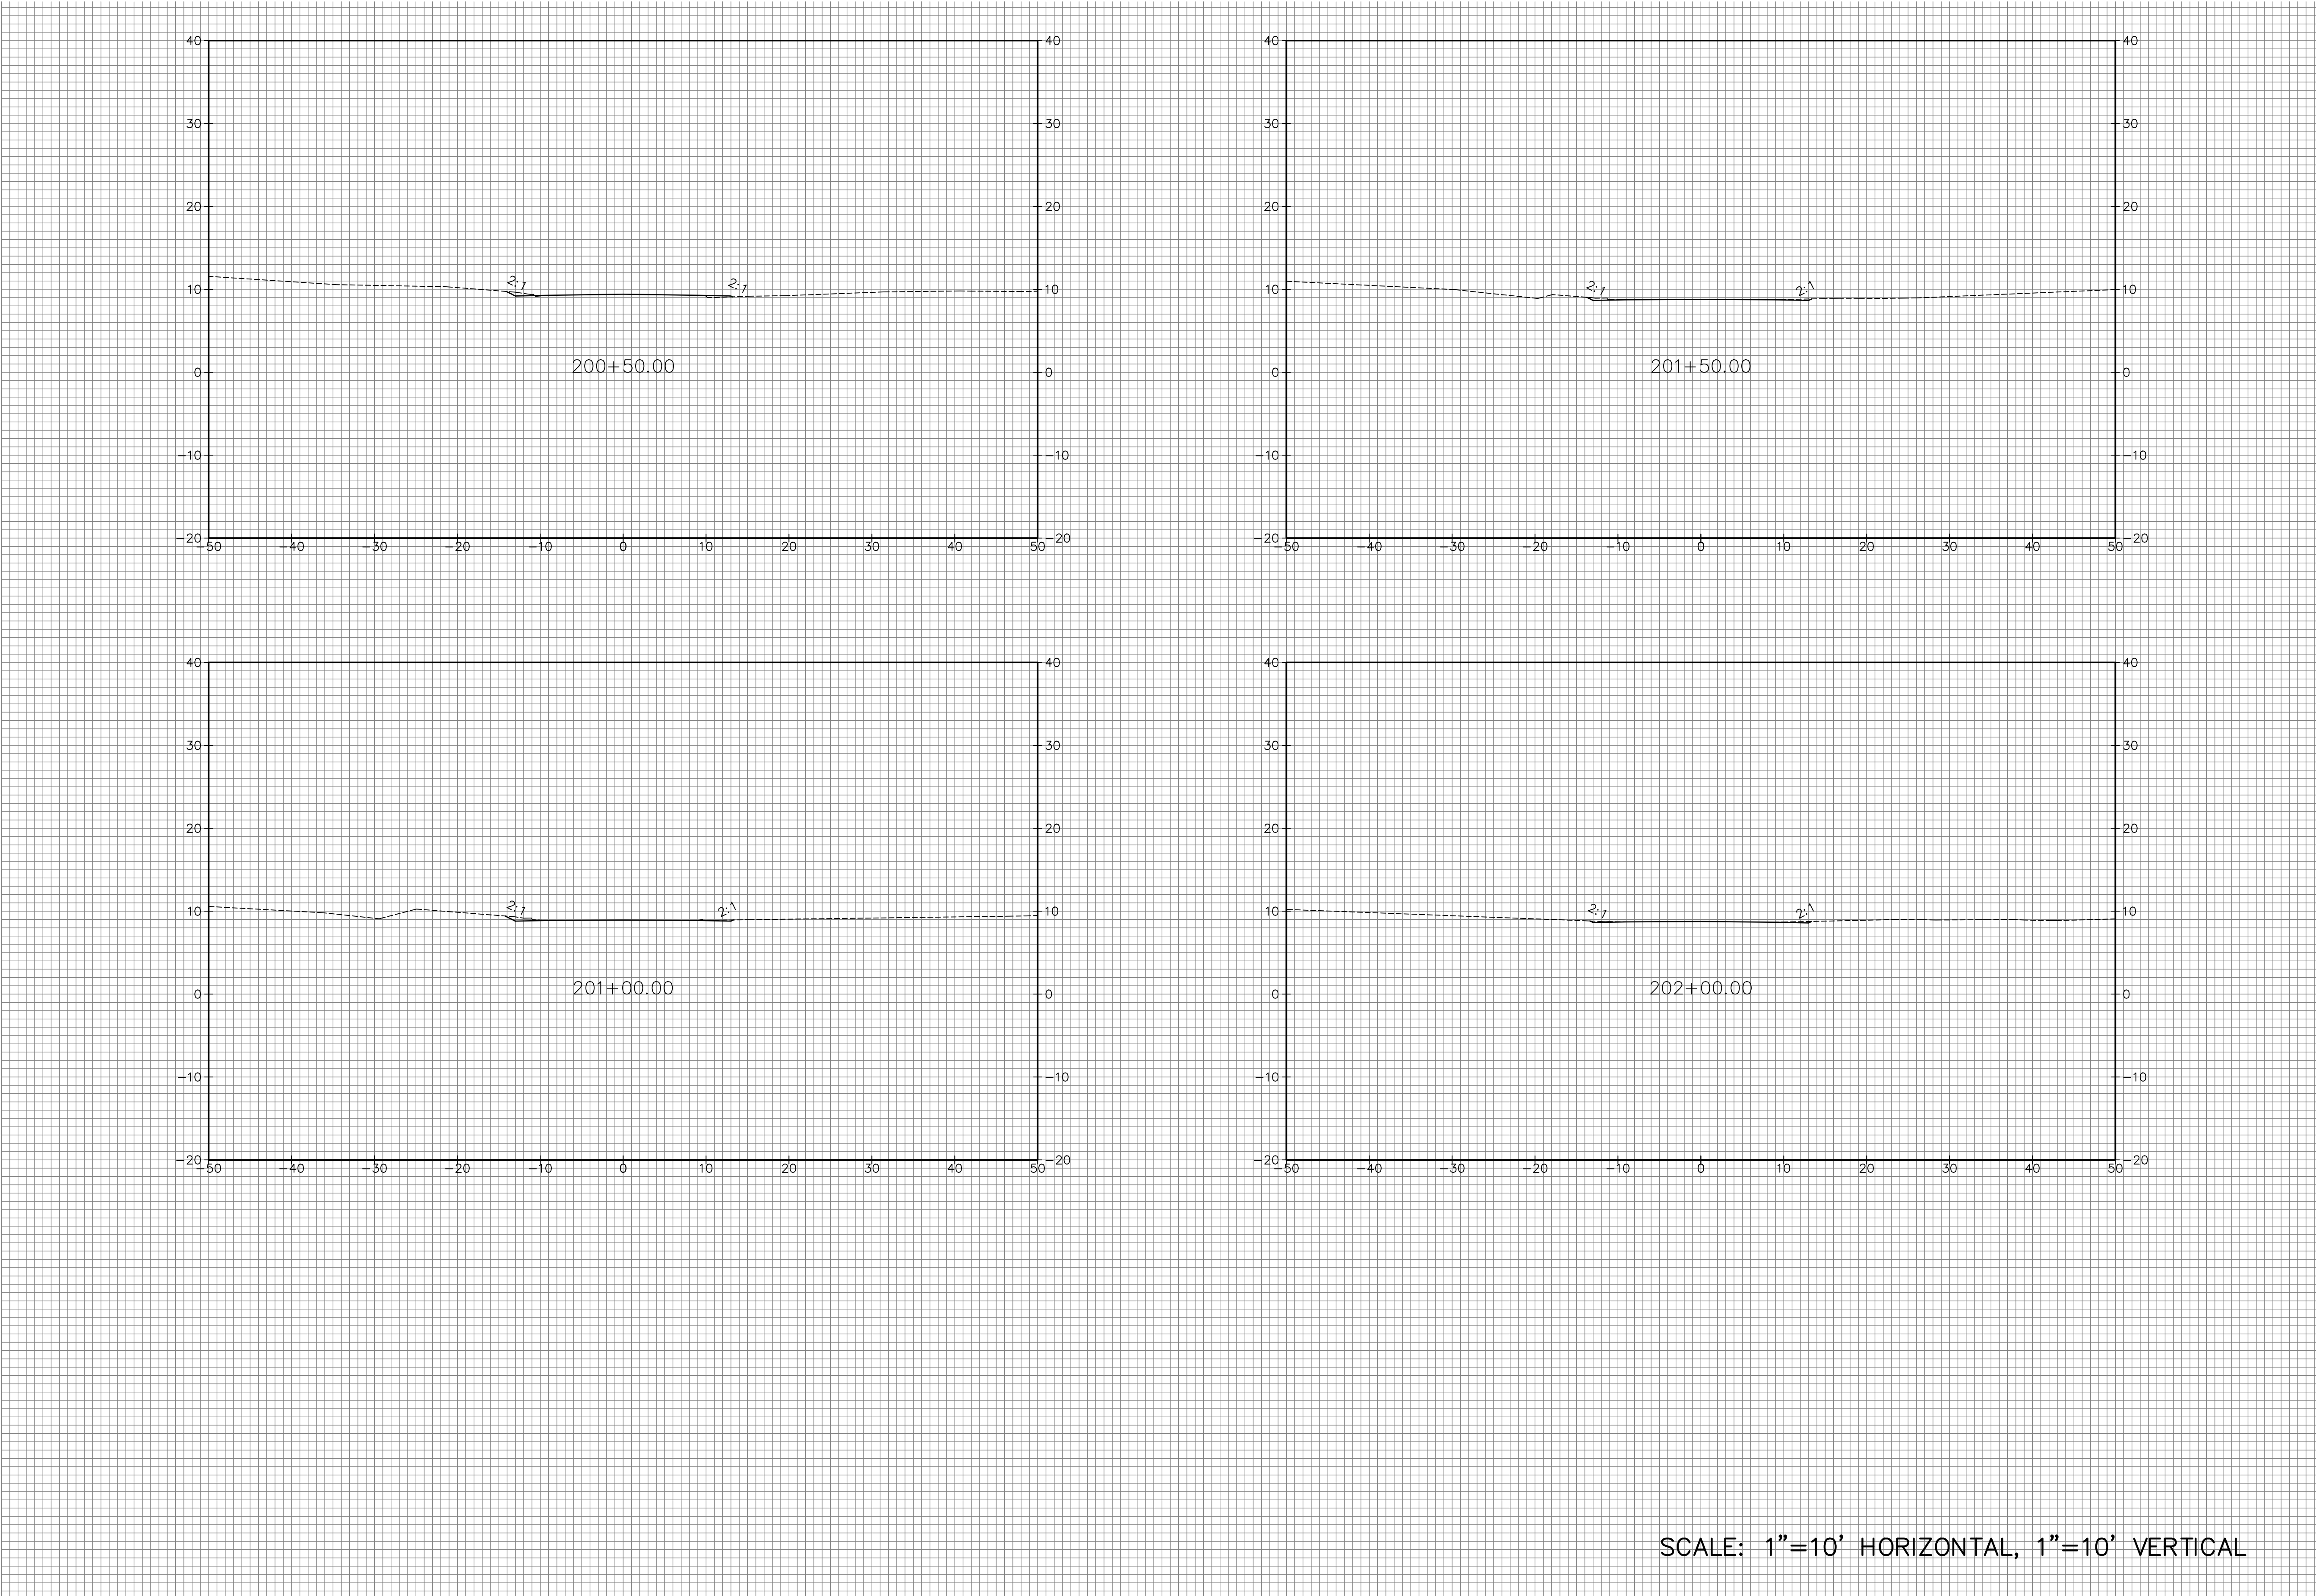


SCALE: 1"=10' HORIZONTAL, 1"=10' VERTICAL



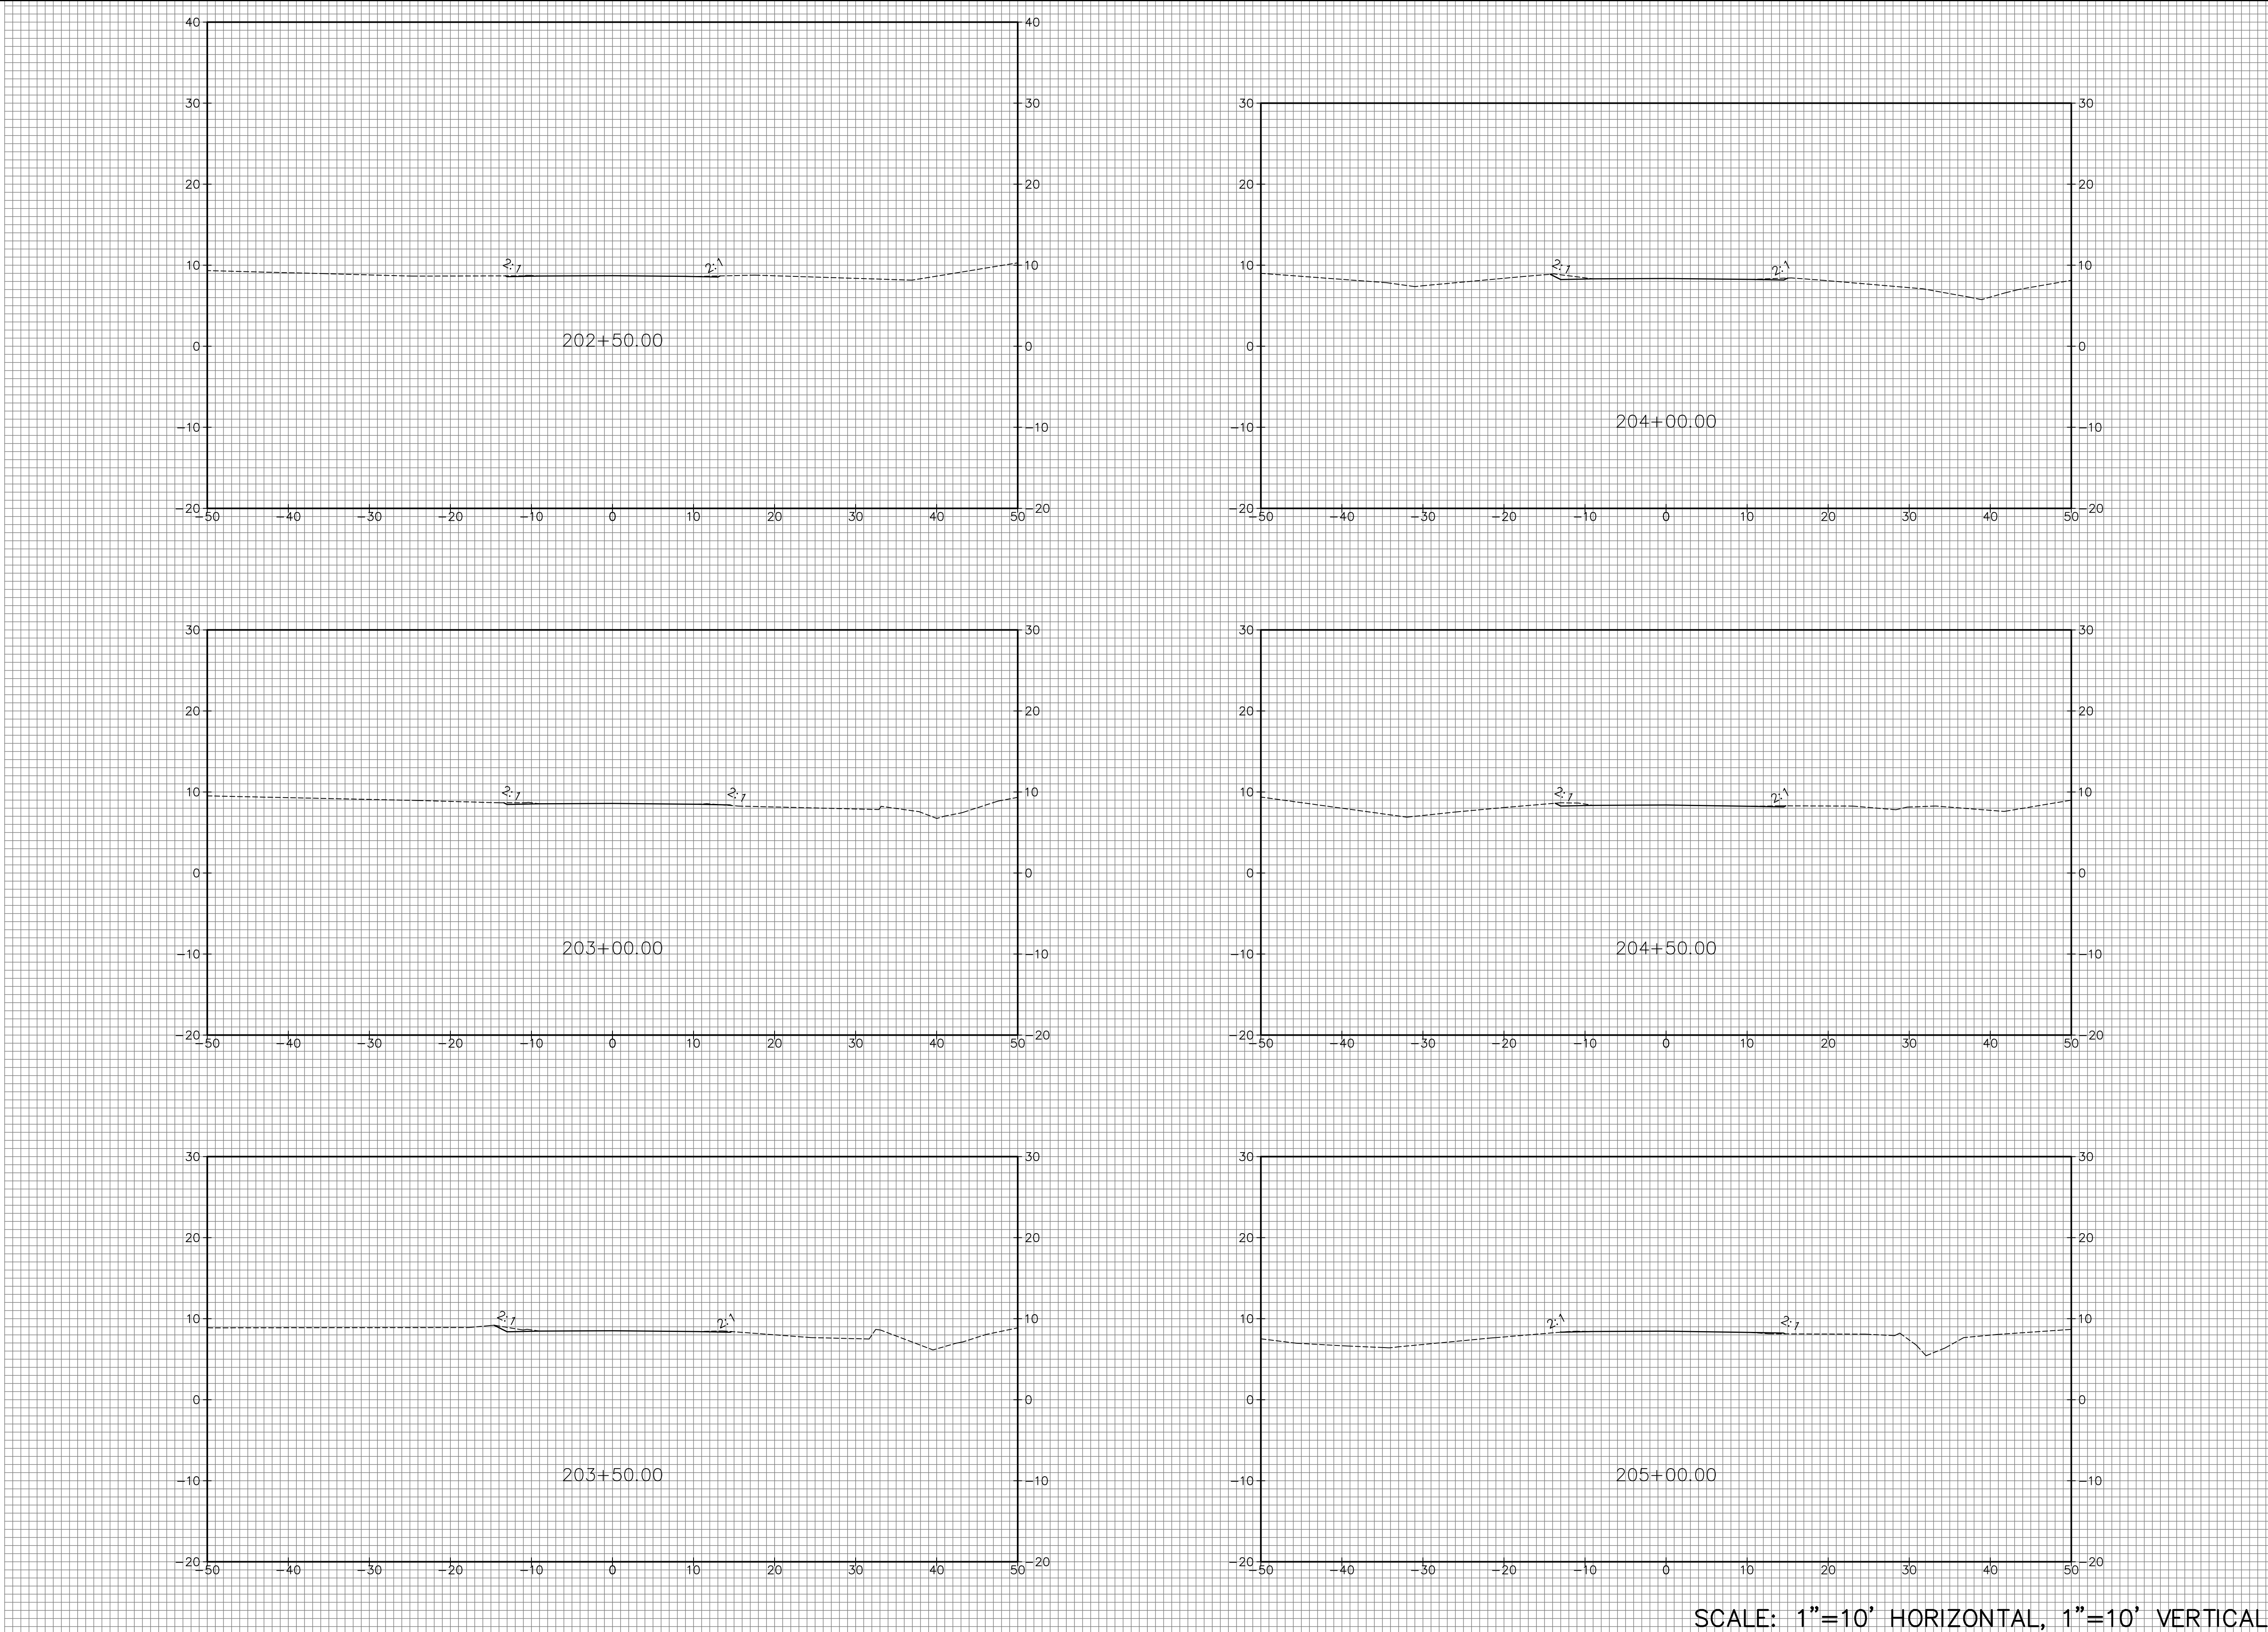


SCALE: 1"=10' HORIZONTAL, 1"=10' VERTICAL

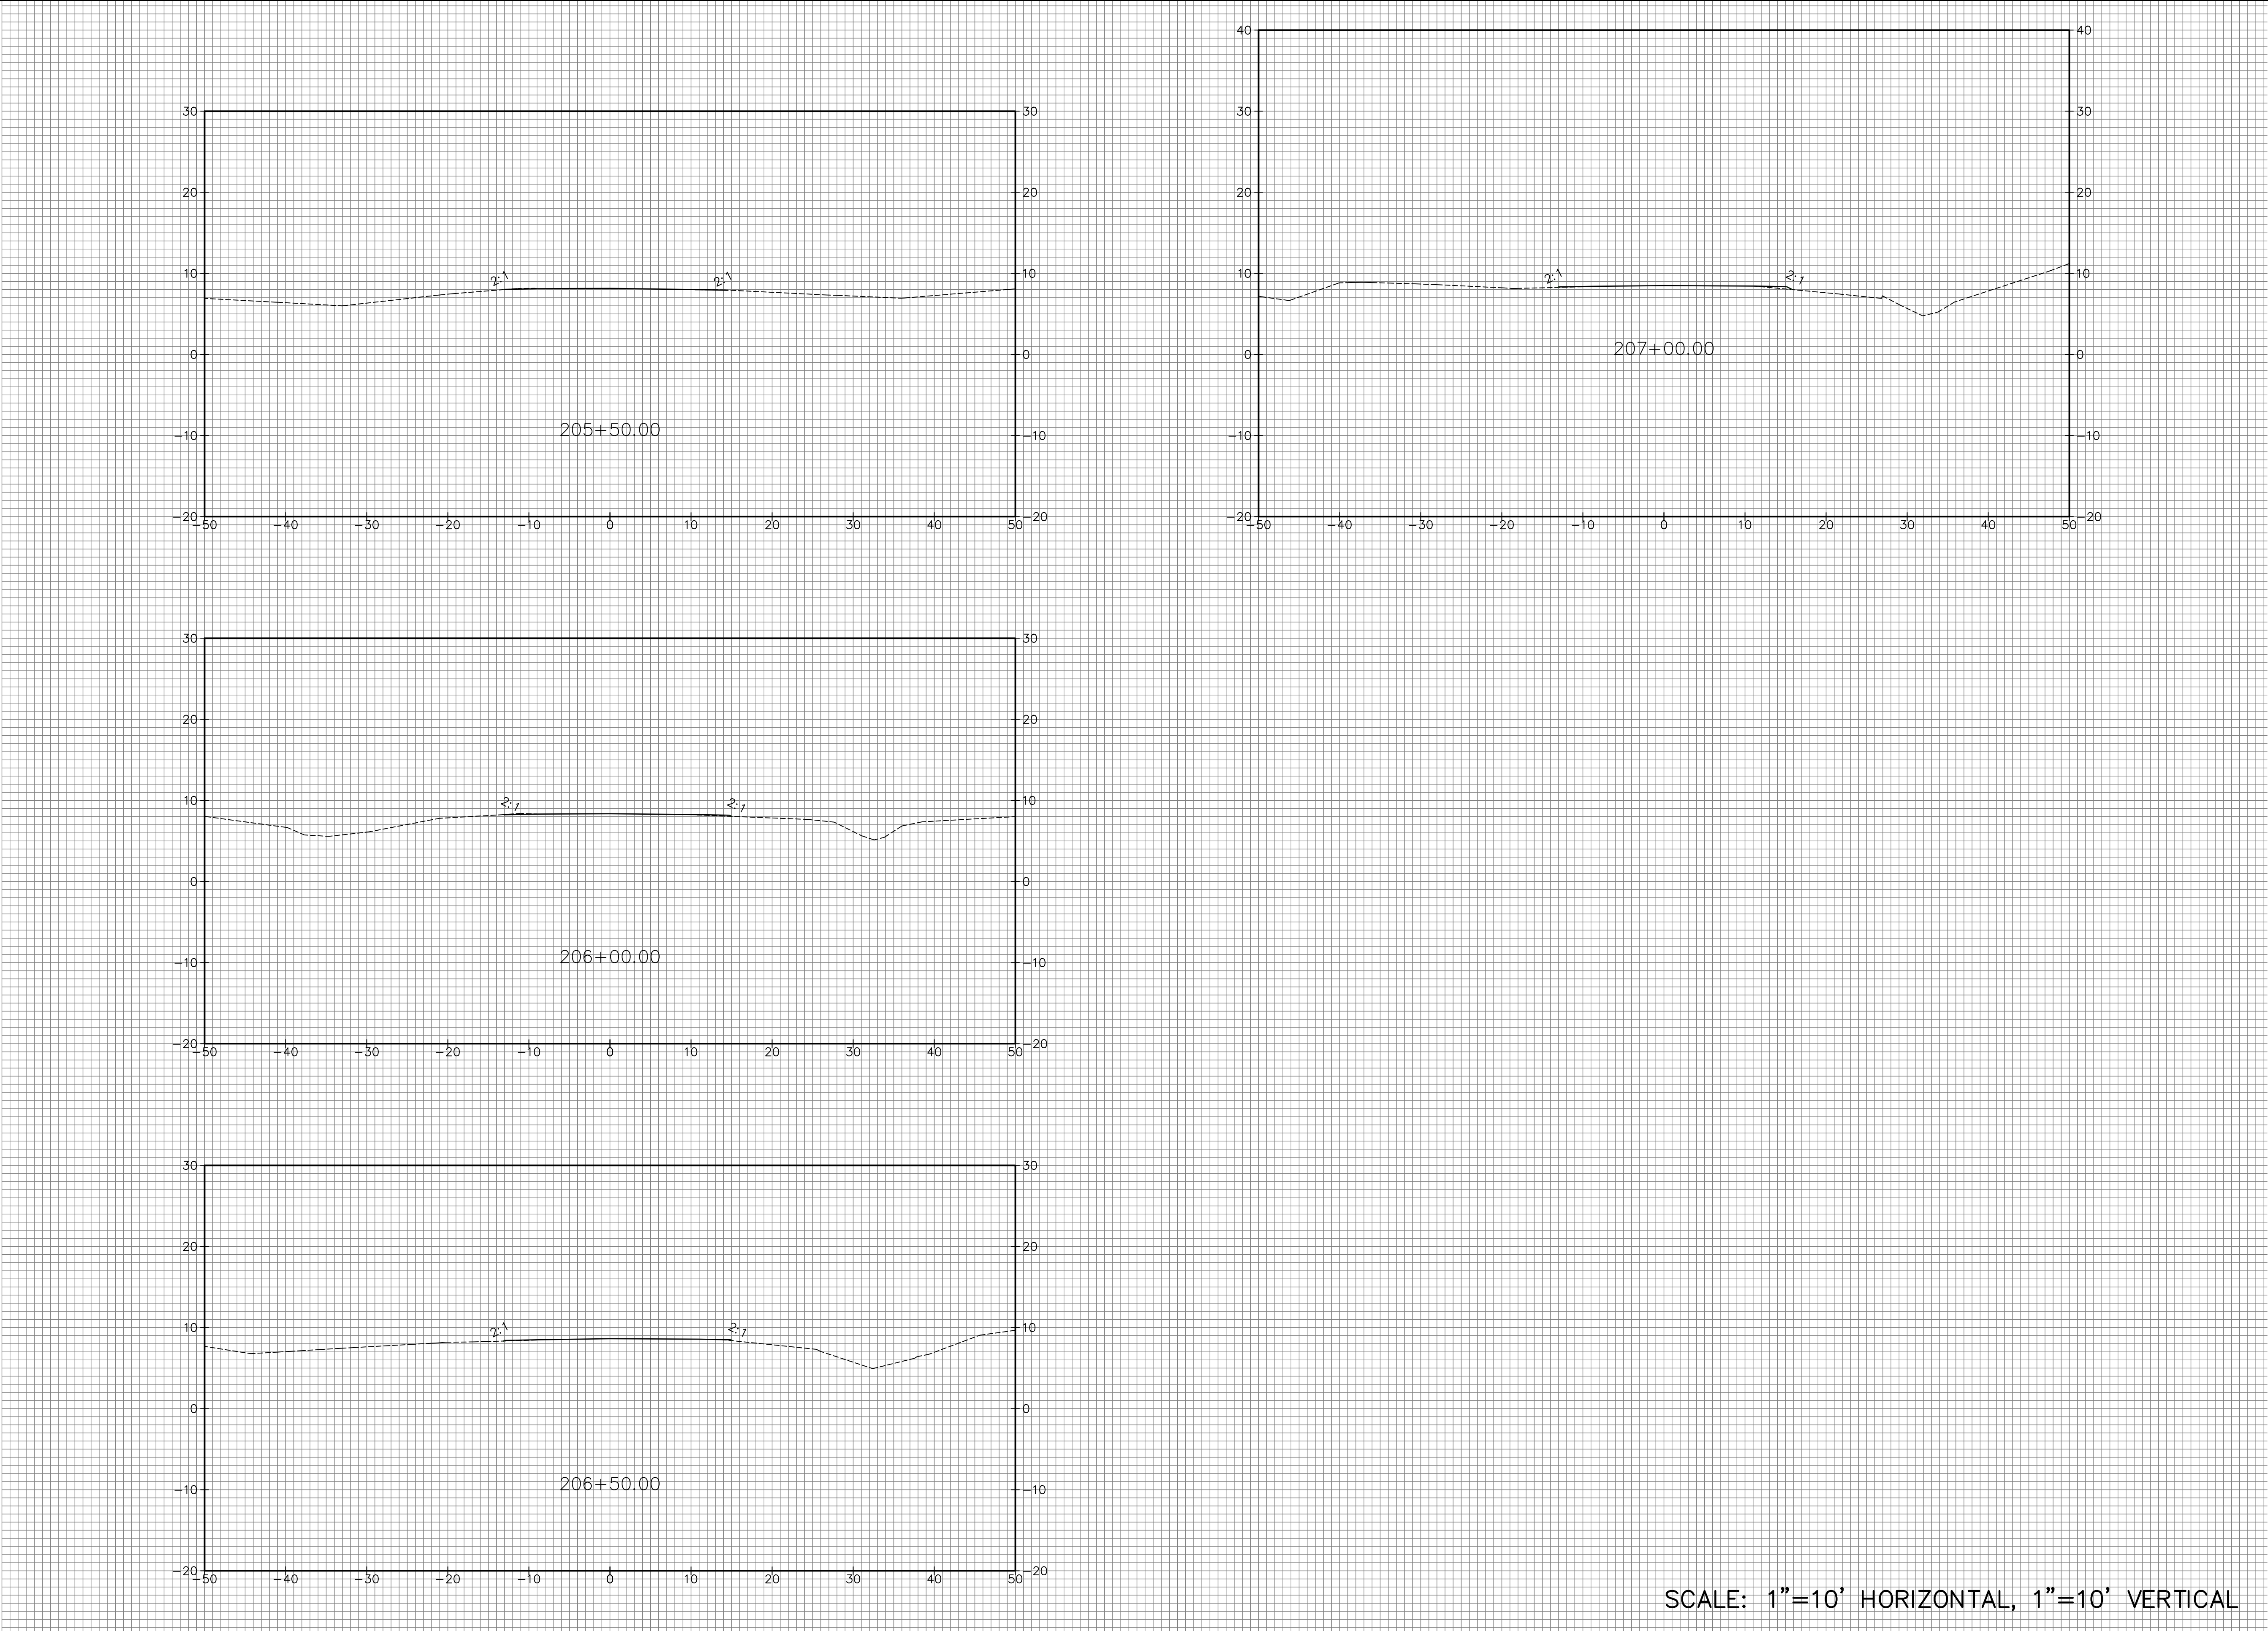

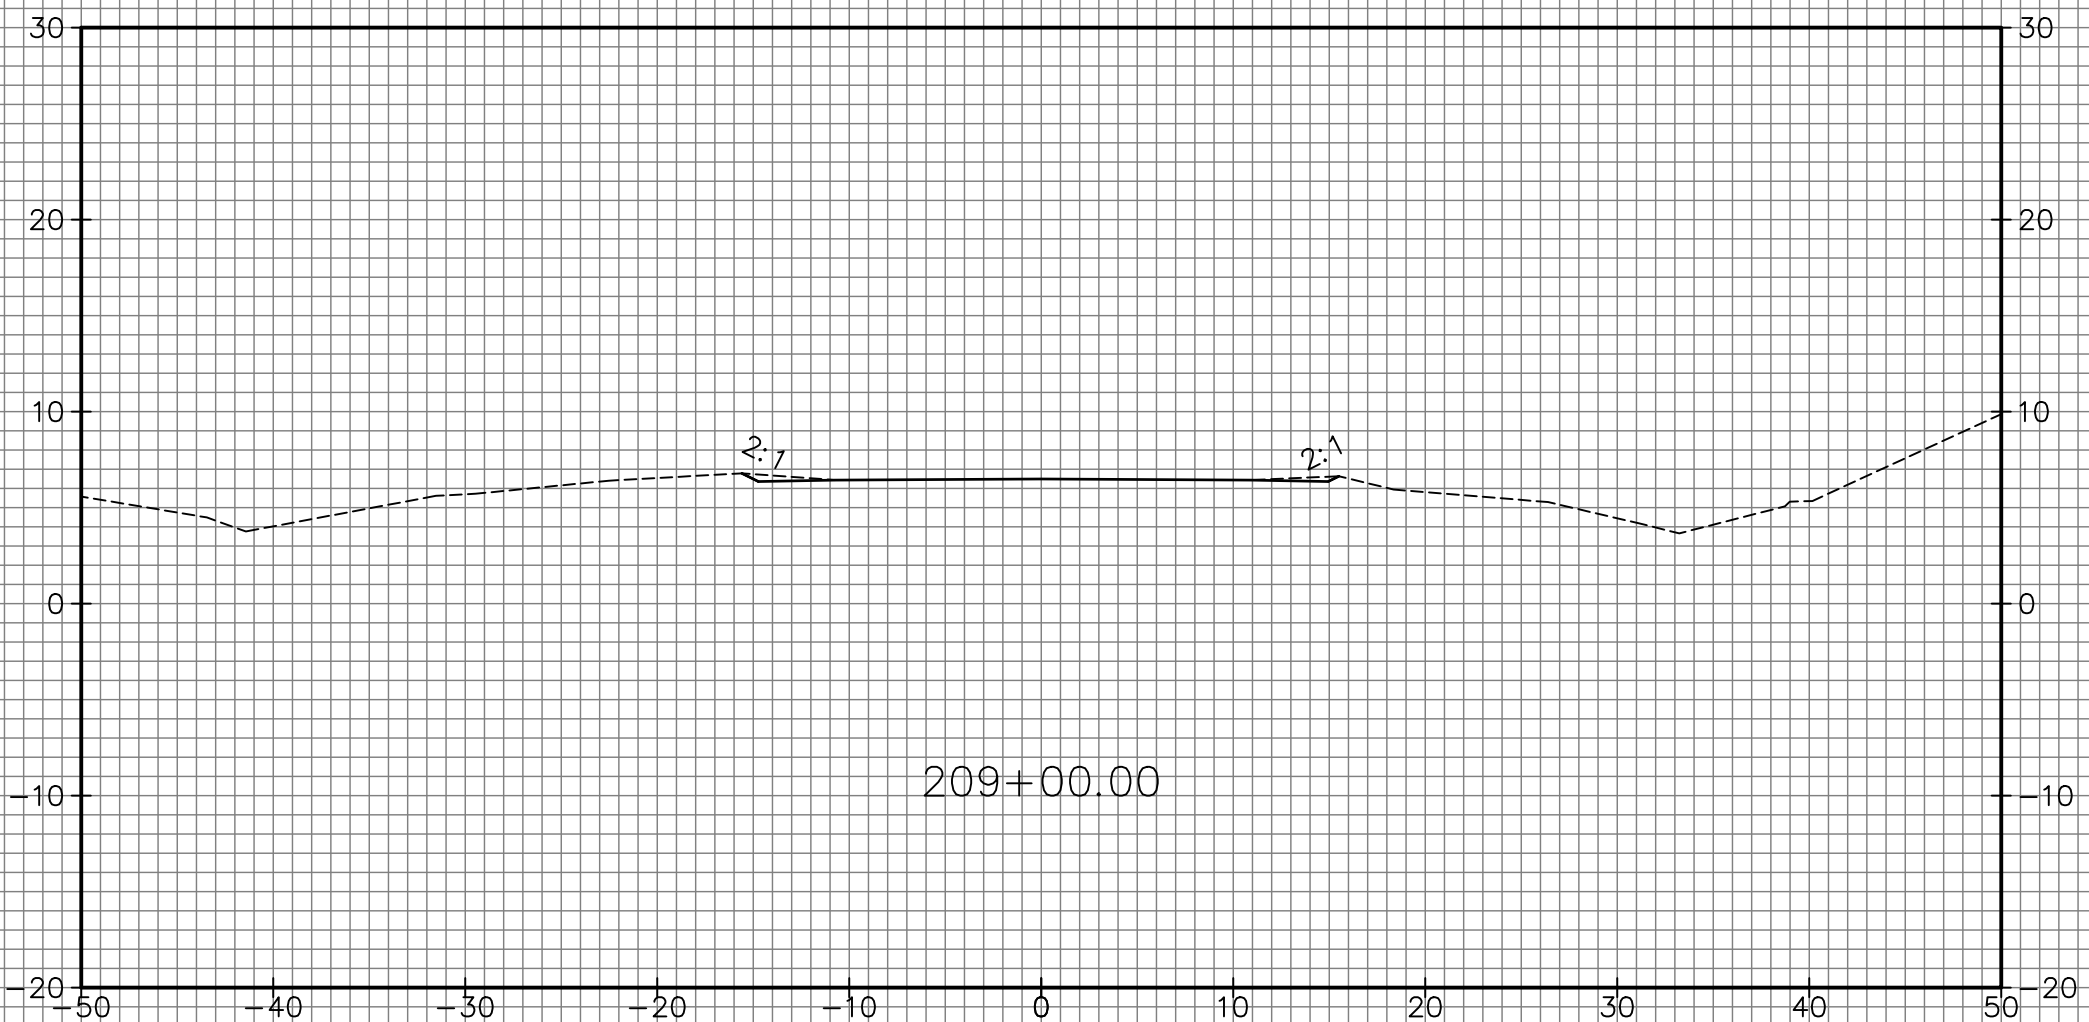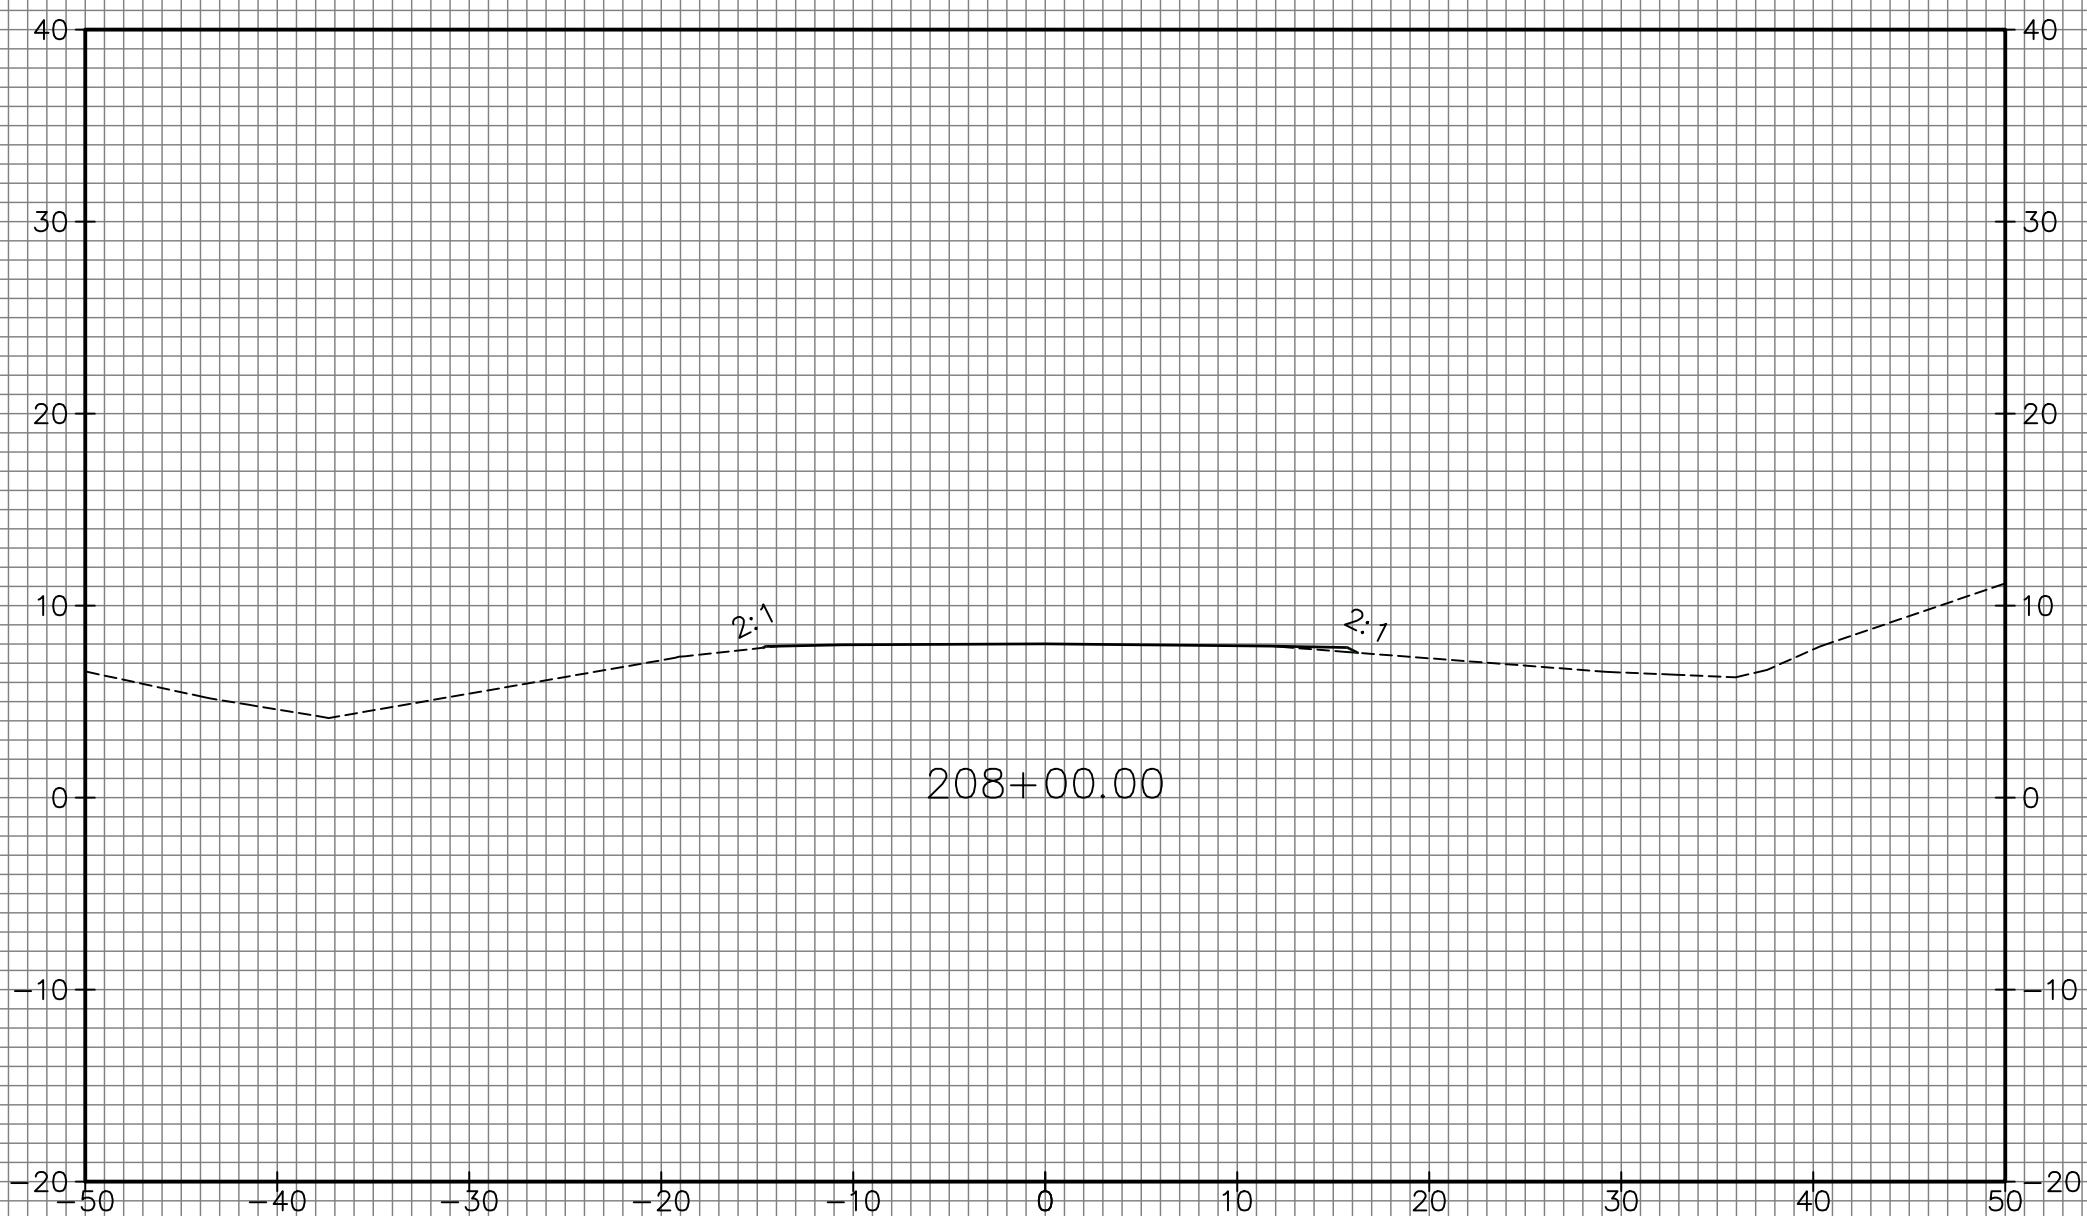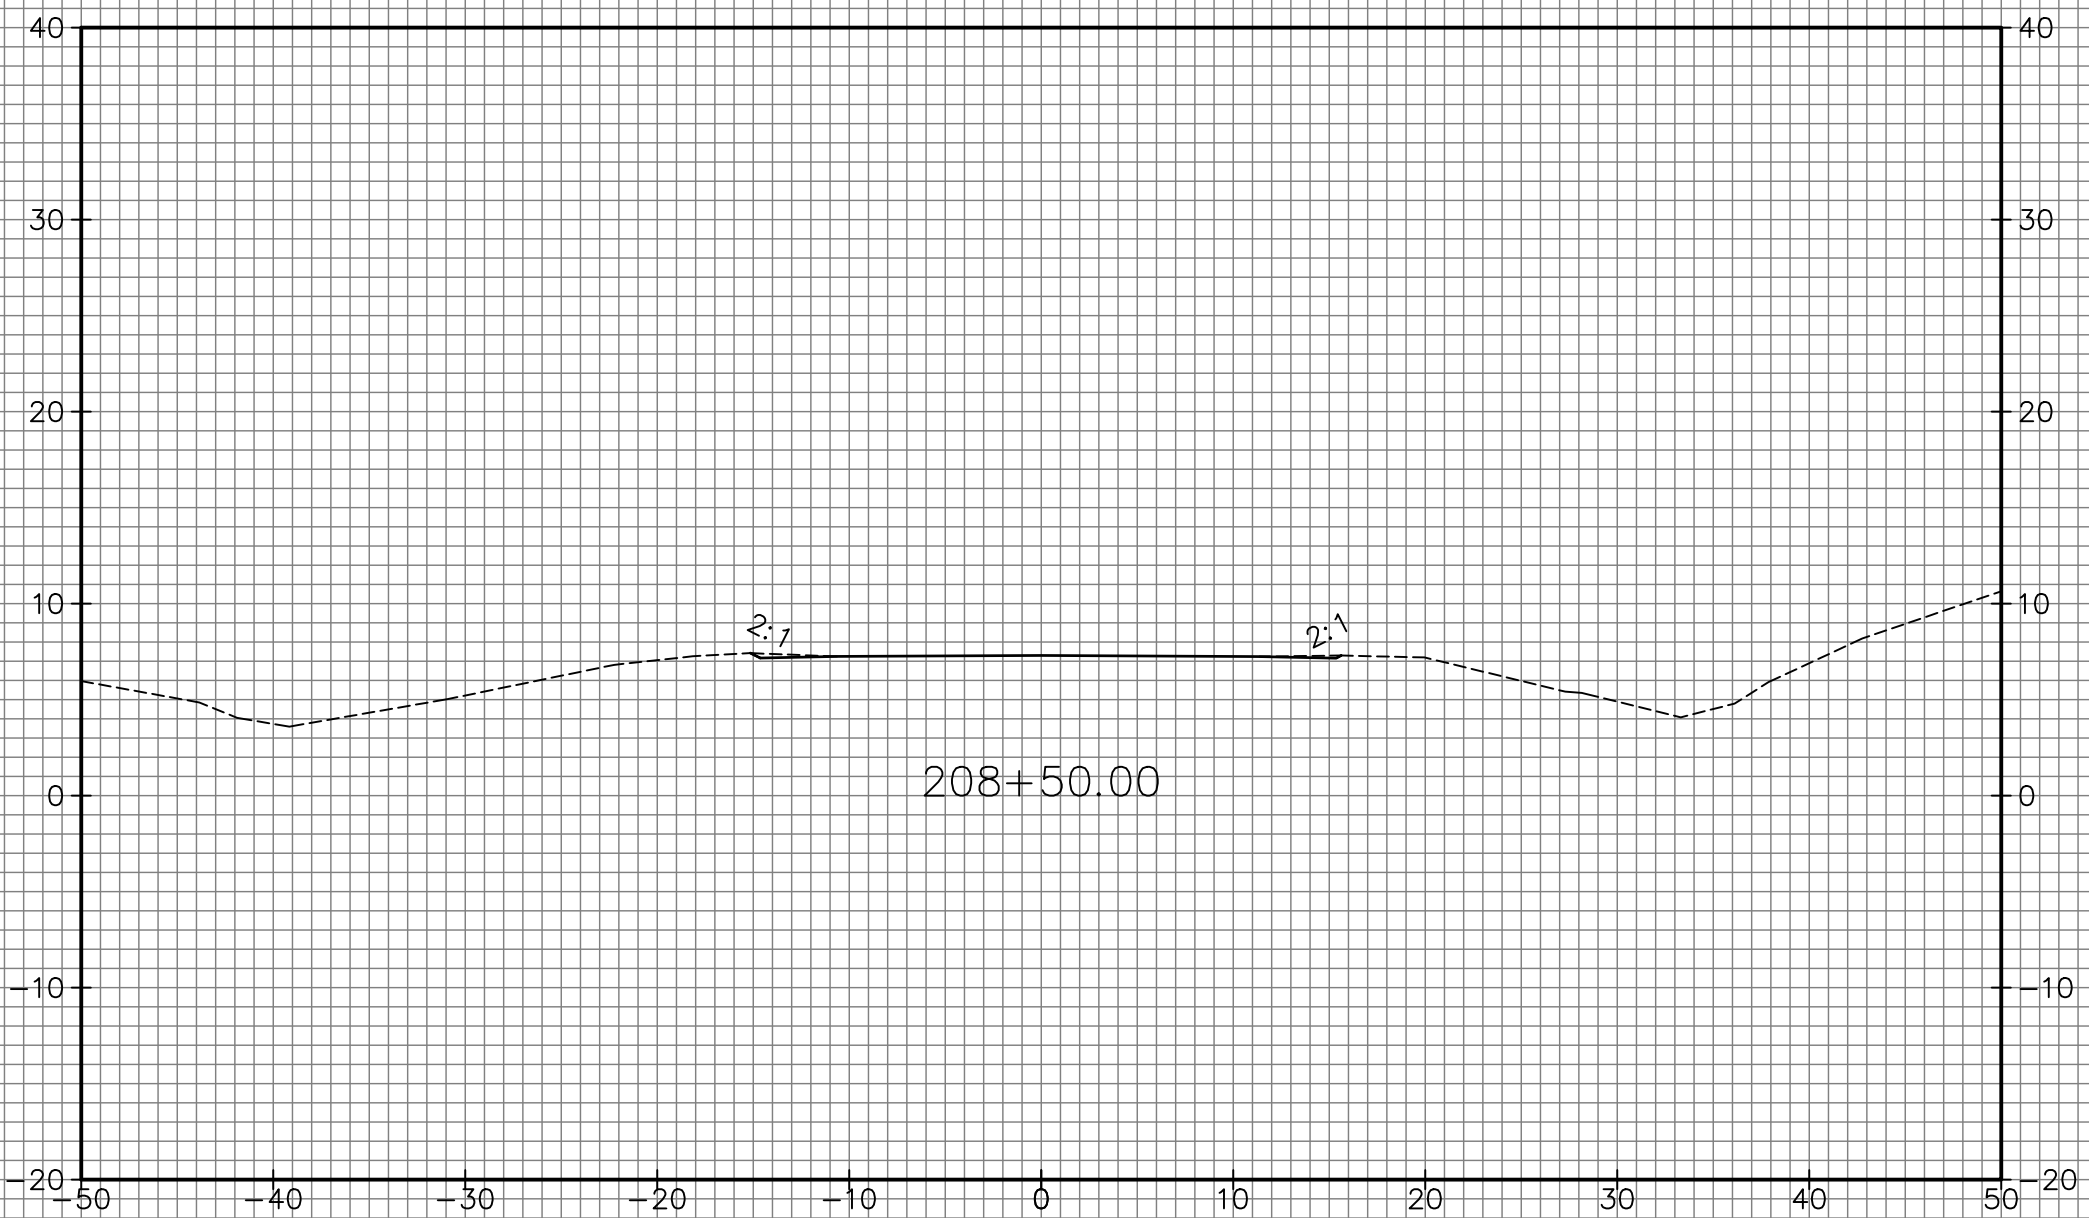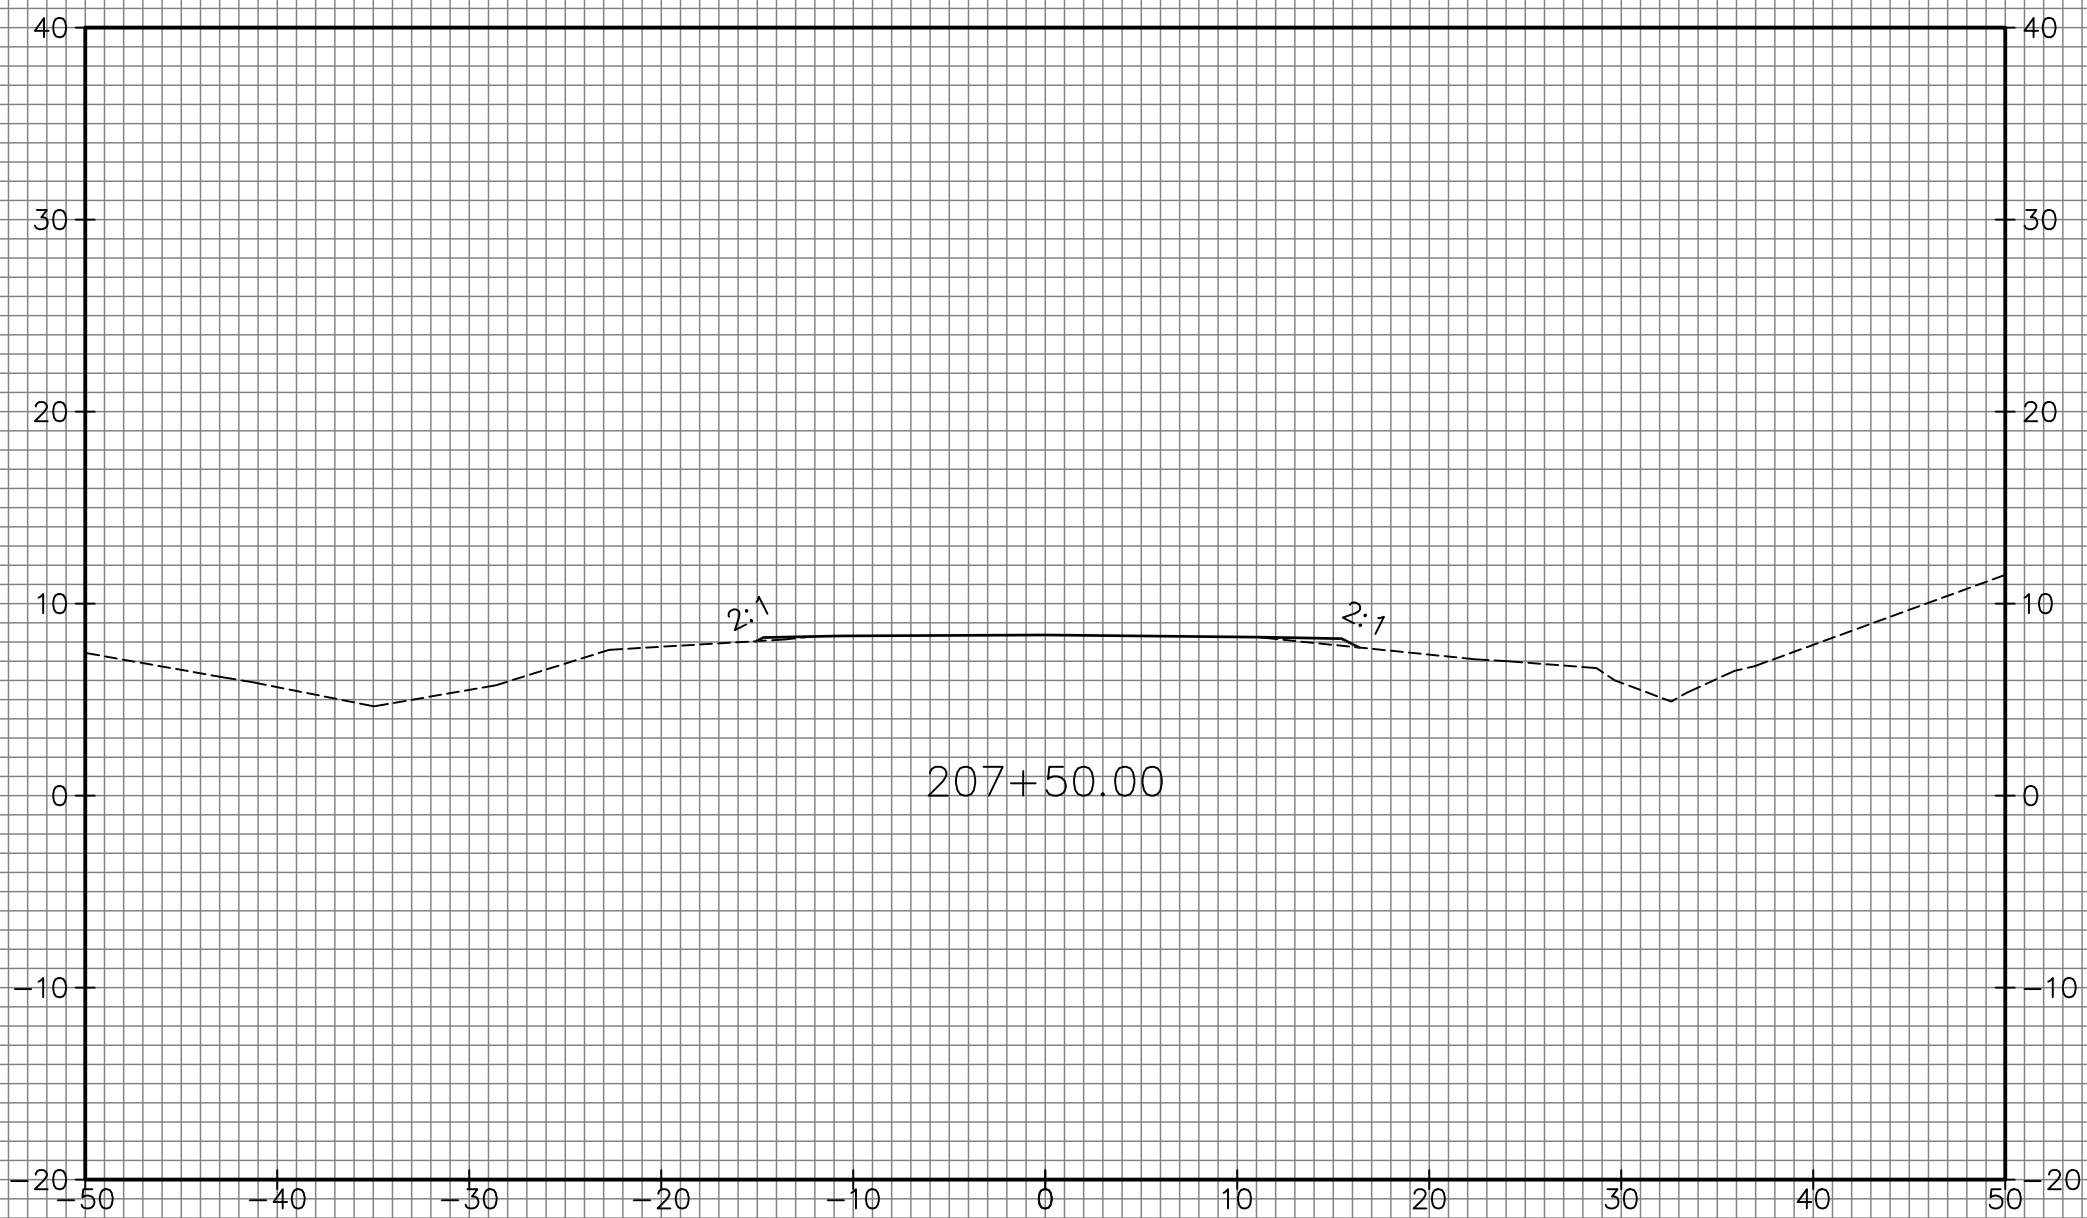

SCALE: 1"=10' HORIZONTAL, 1"=10' VERTICAL

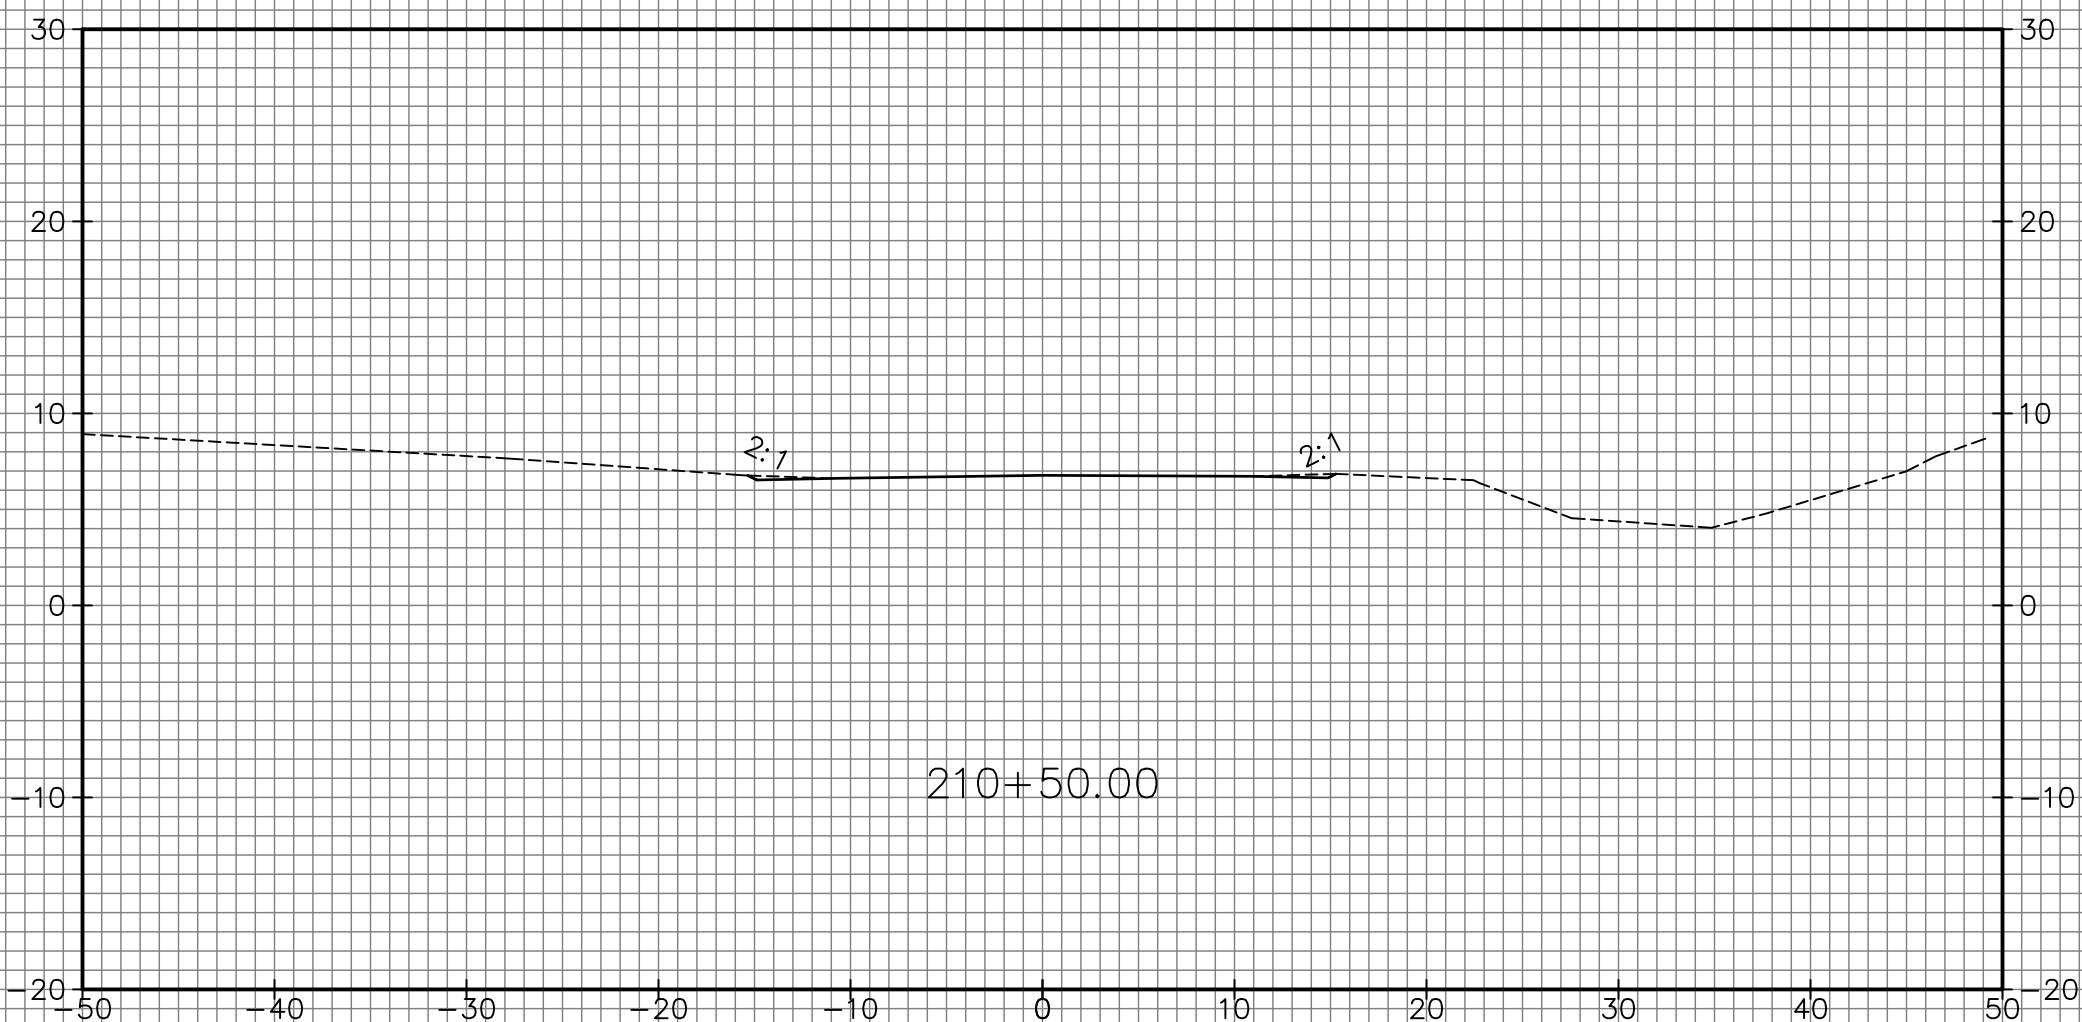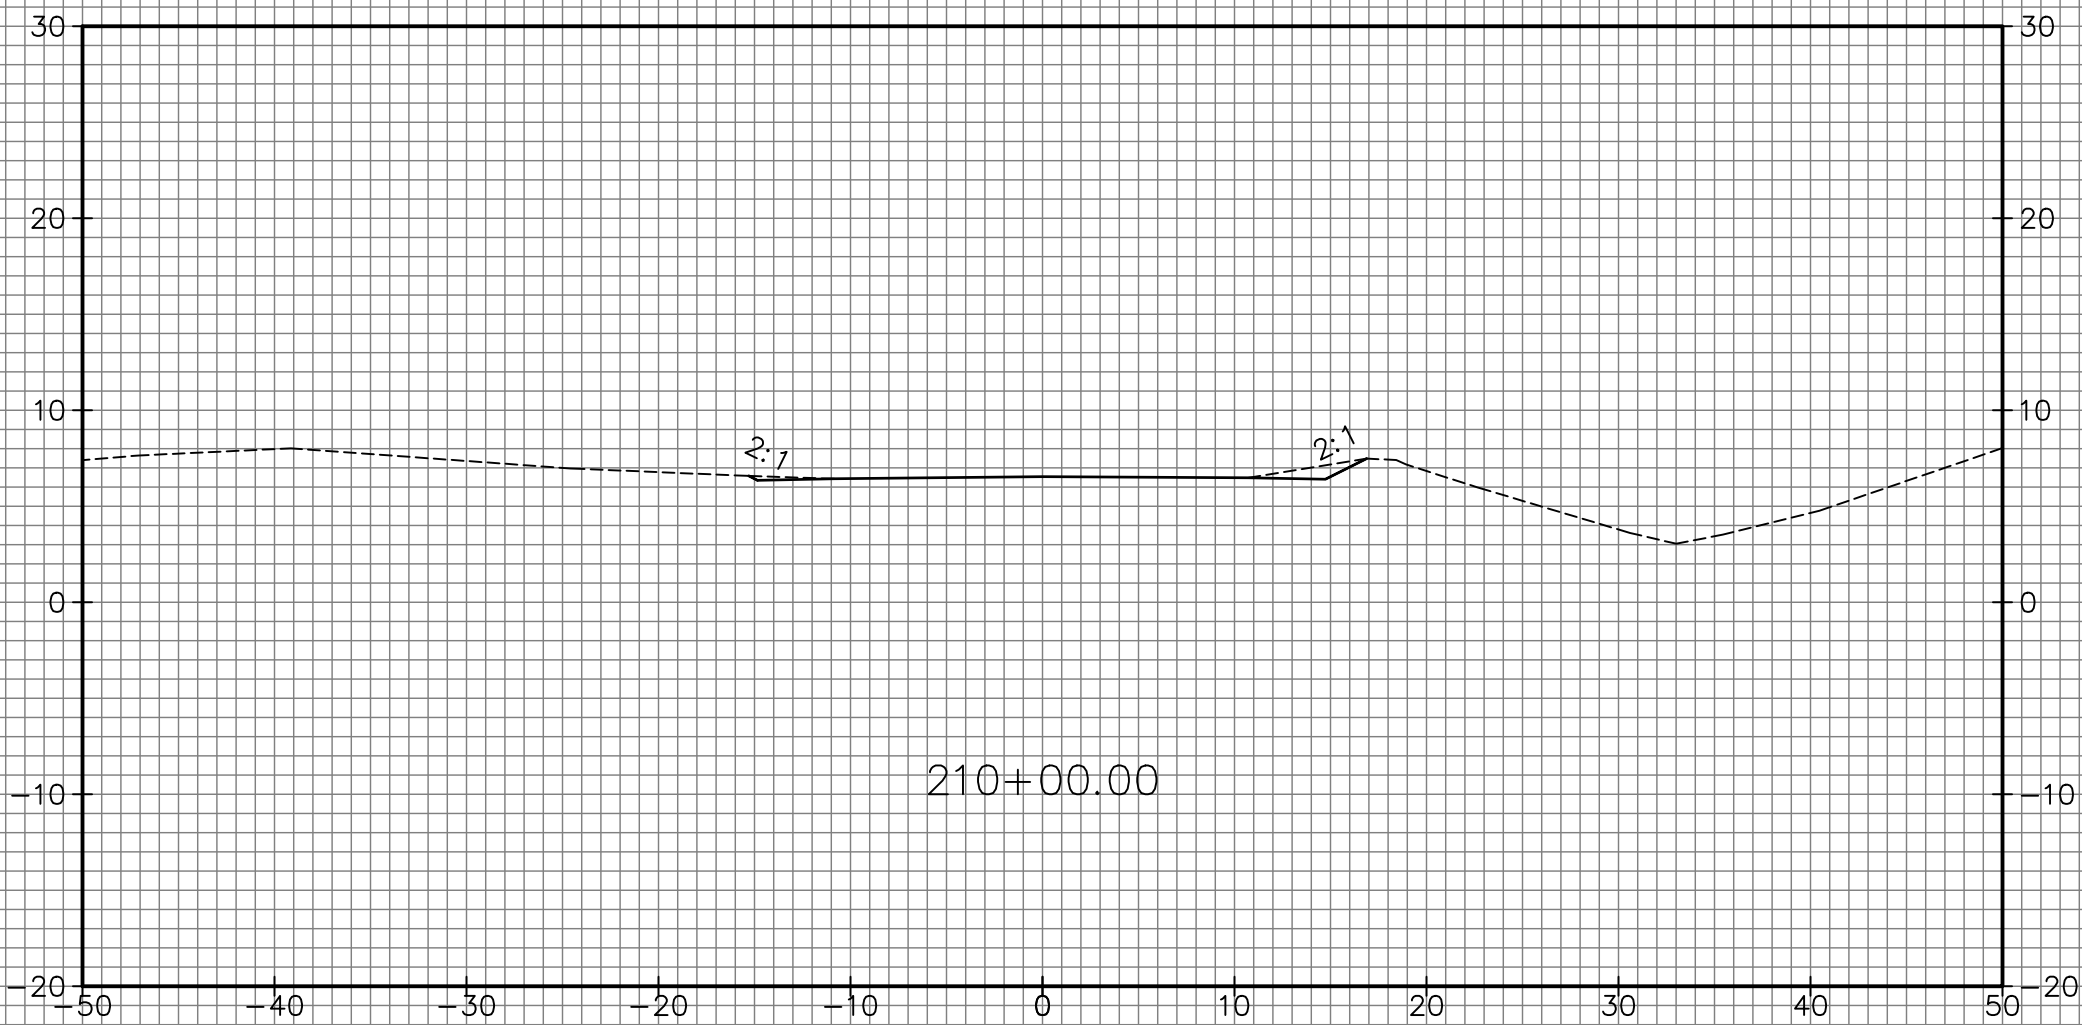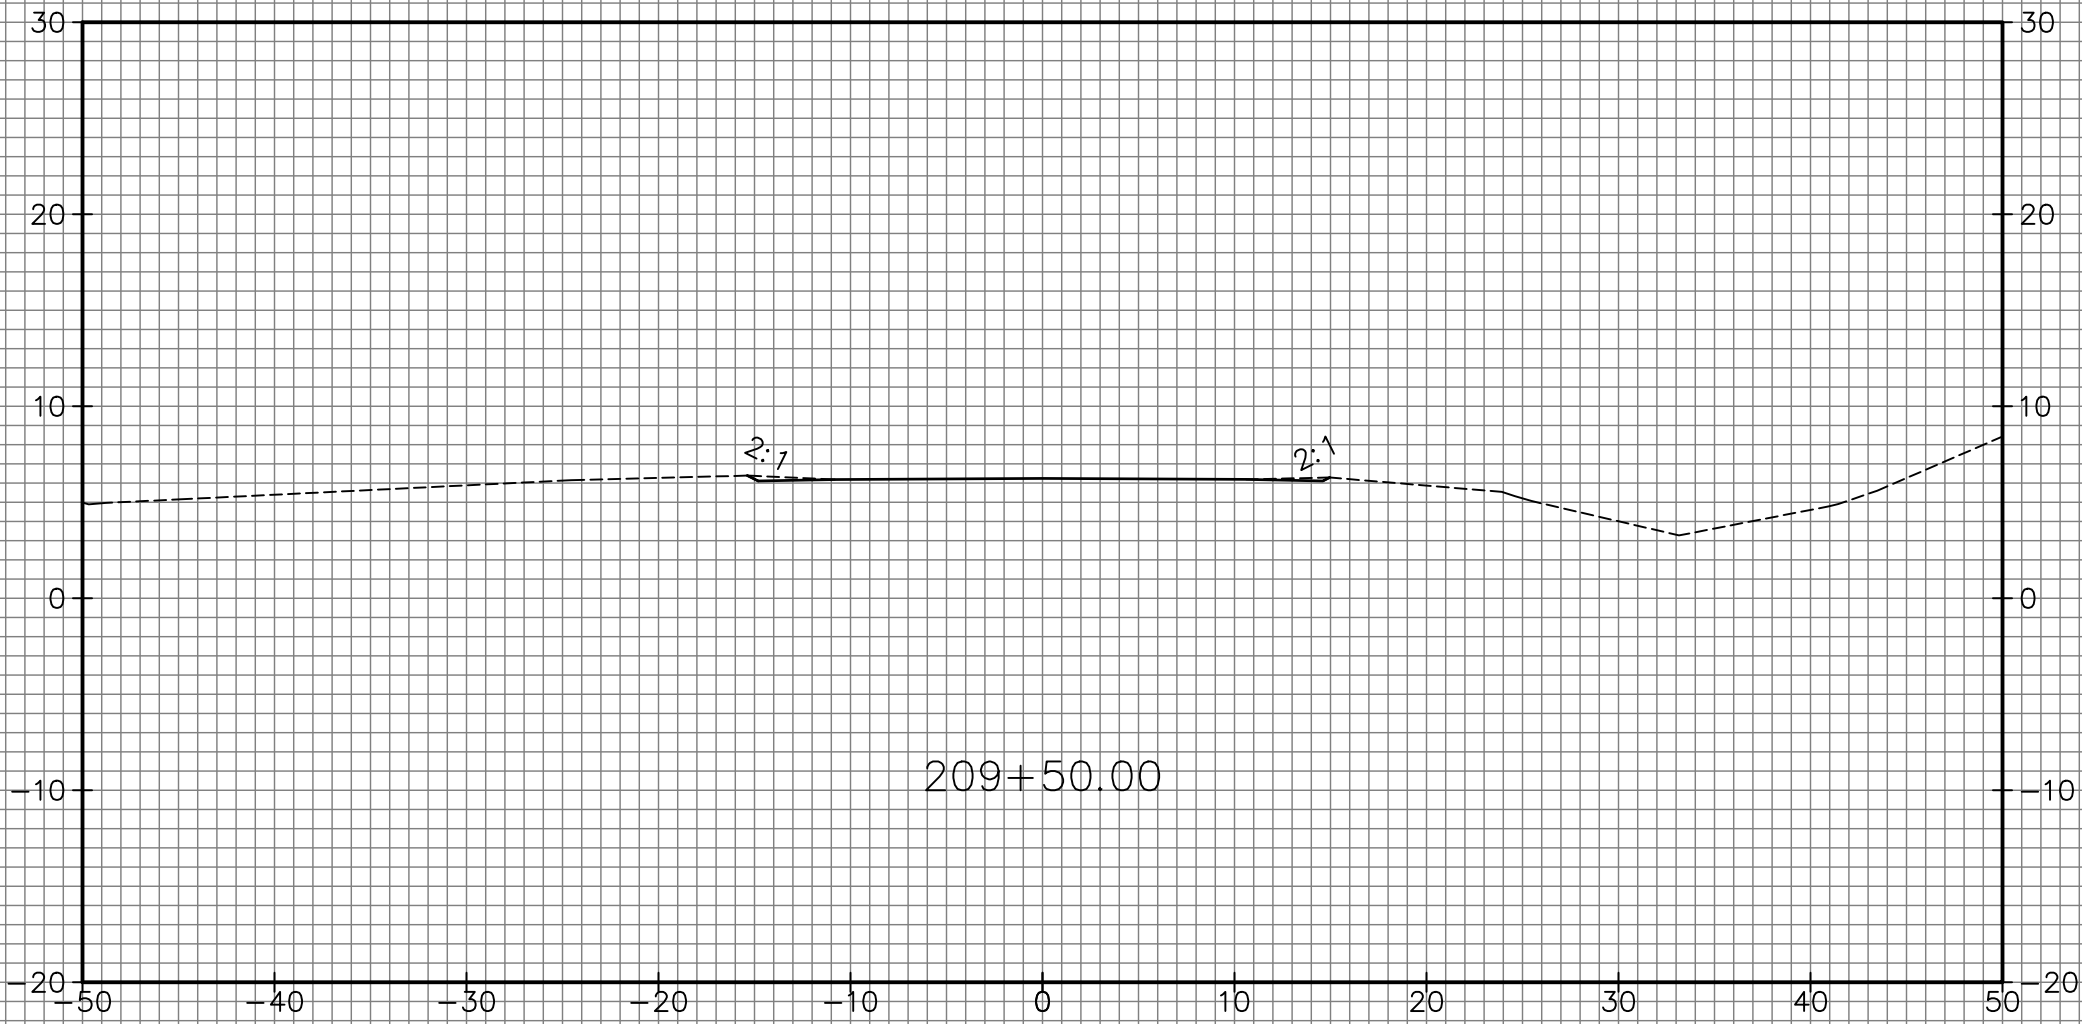

SCALE: 1"=10' HORIZONTAL, 1"=10' VERTICAL