

CHATHAM COUNTY PURCHASING DEPARTMENT
ADDENDUM NO.2 to Bid 20-0036-3

FOR: HURRICAN SHUTTERS FOR CHATHAM COUNTY MOSQUITO CONTROL

=====


PLEASE NOTE THE FOLLOWING ADDITIONS CLARIFICATIONS AND/OR CHANGES:


1. Question: Does Chatham County have blue prints of the Cupula?

Answer: Attached are photos of some of the blue prints. If a vendor would like to see the blue prints, they can contact Tommy Heaton at 912-790-2579 to schedule a time.

BID OPENING IS SCHEDULED FOR May 7, 2020 AT 2:00 PM

May 1, 2020
DATE


MARGARET H. JOYNER
PURCHASING DIRECTOR
CHATHAM COUNTY

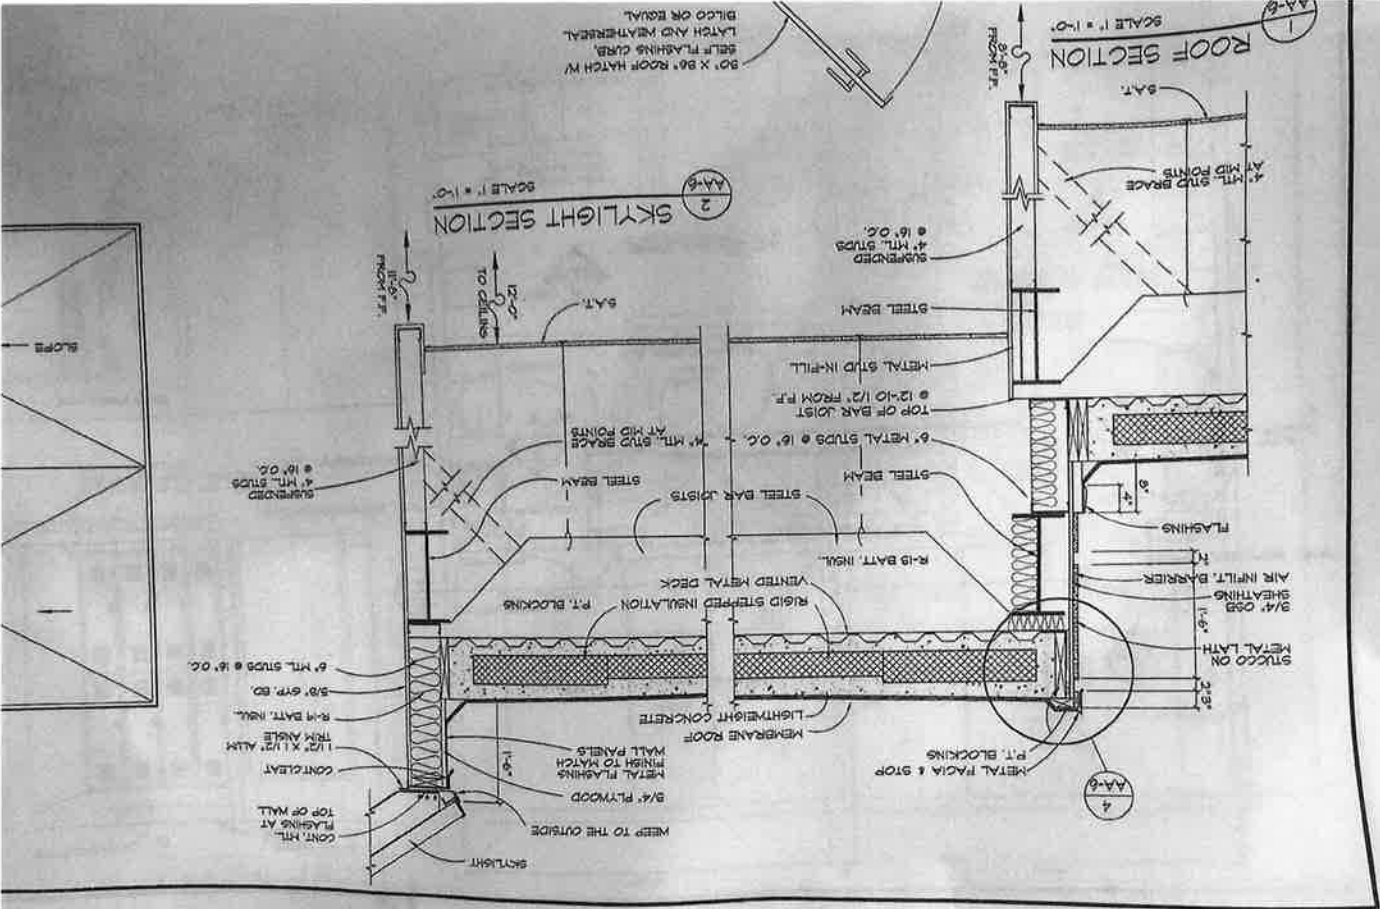


Point Office Box 2727
 SAVANNAH, GA 31402-2727 (912) 234-5300
 CHARLESTON, SC - MYRTLE BEACH, SC


REVISIONS:	
DATE:	DECEMBER 1, 2000
SCALE:	AS SHOWN

GUNN • MEYERHOFF ARCHITECTS
 425 EAST ...

① Roof Drain


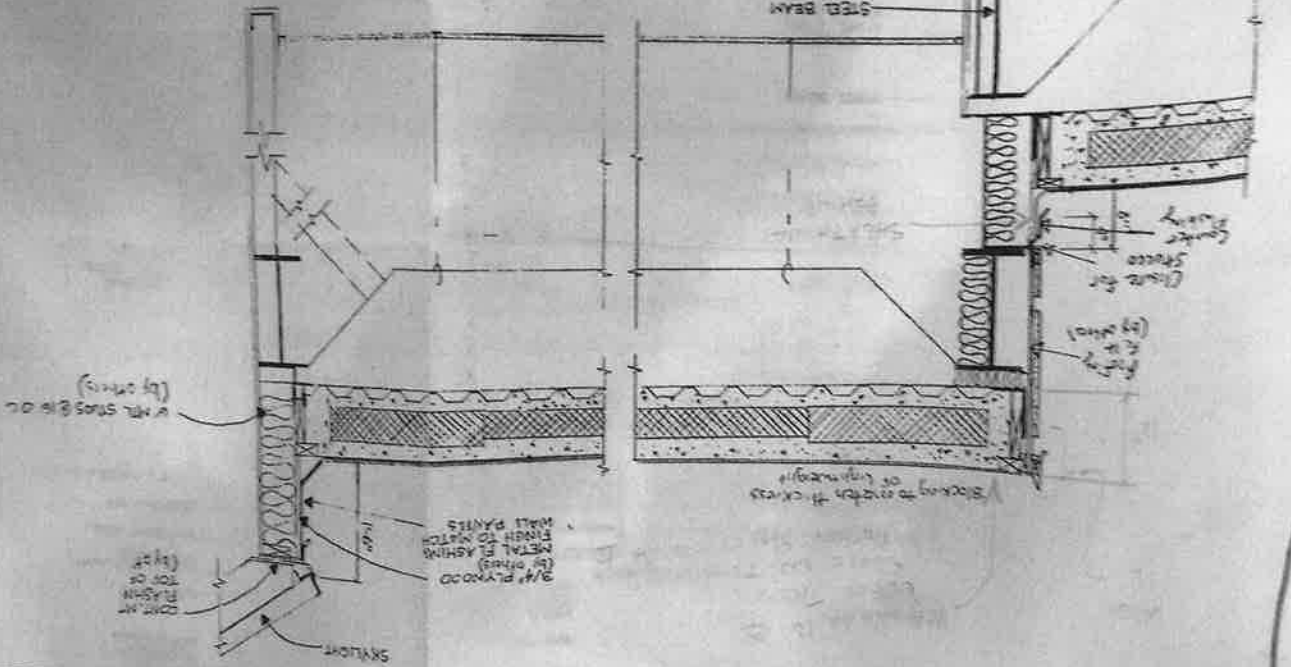

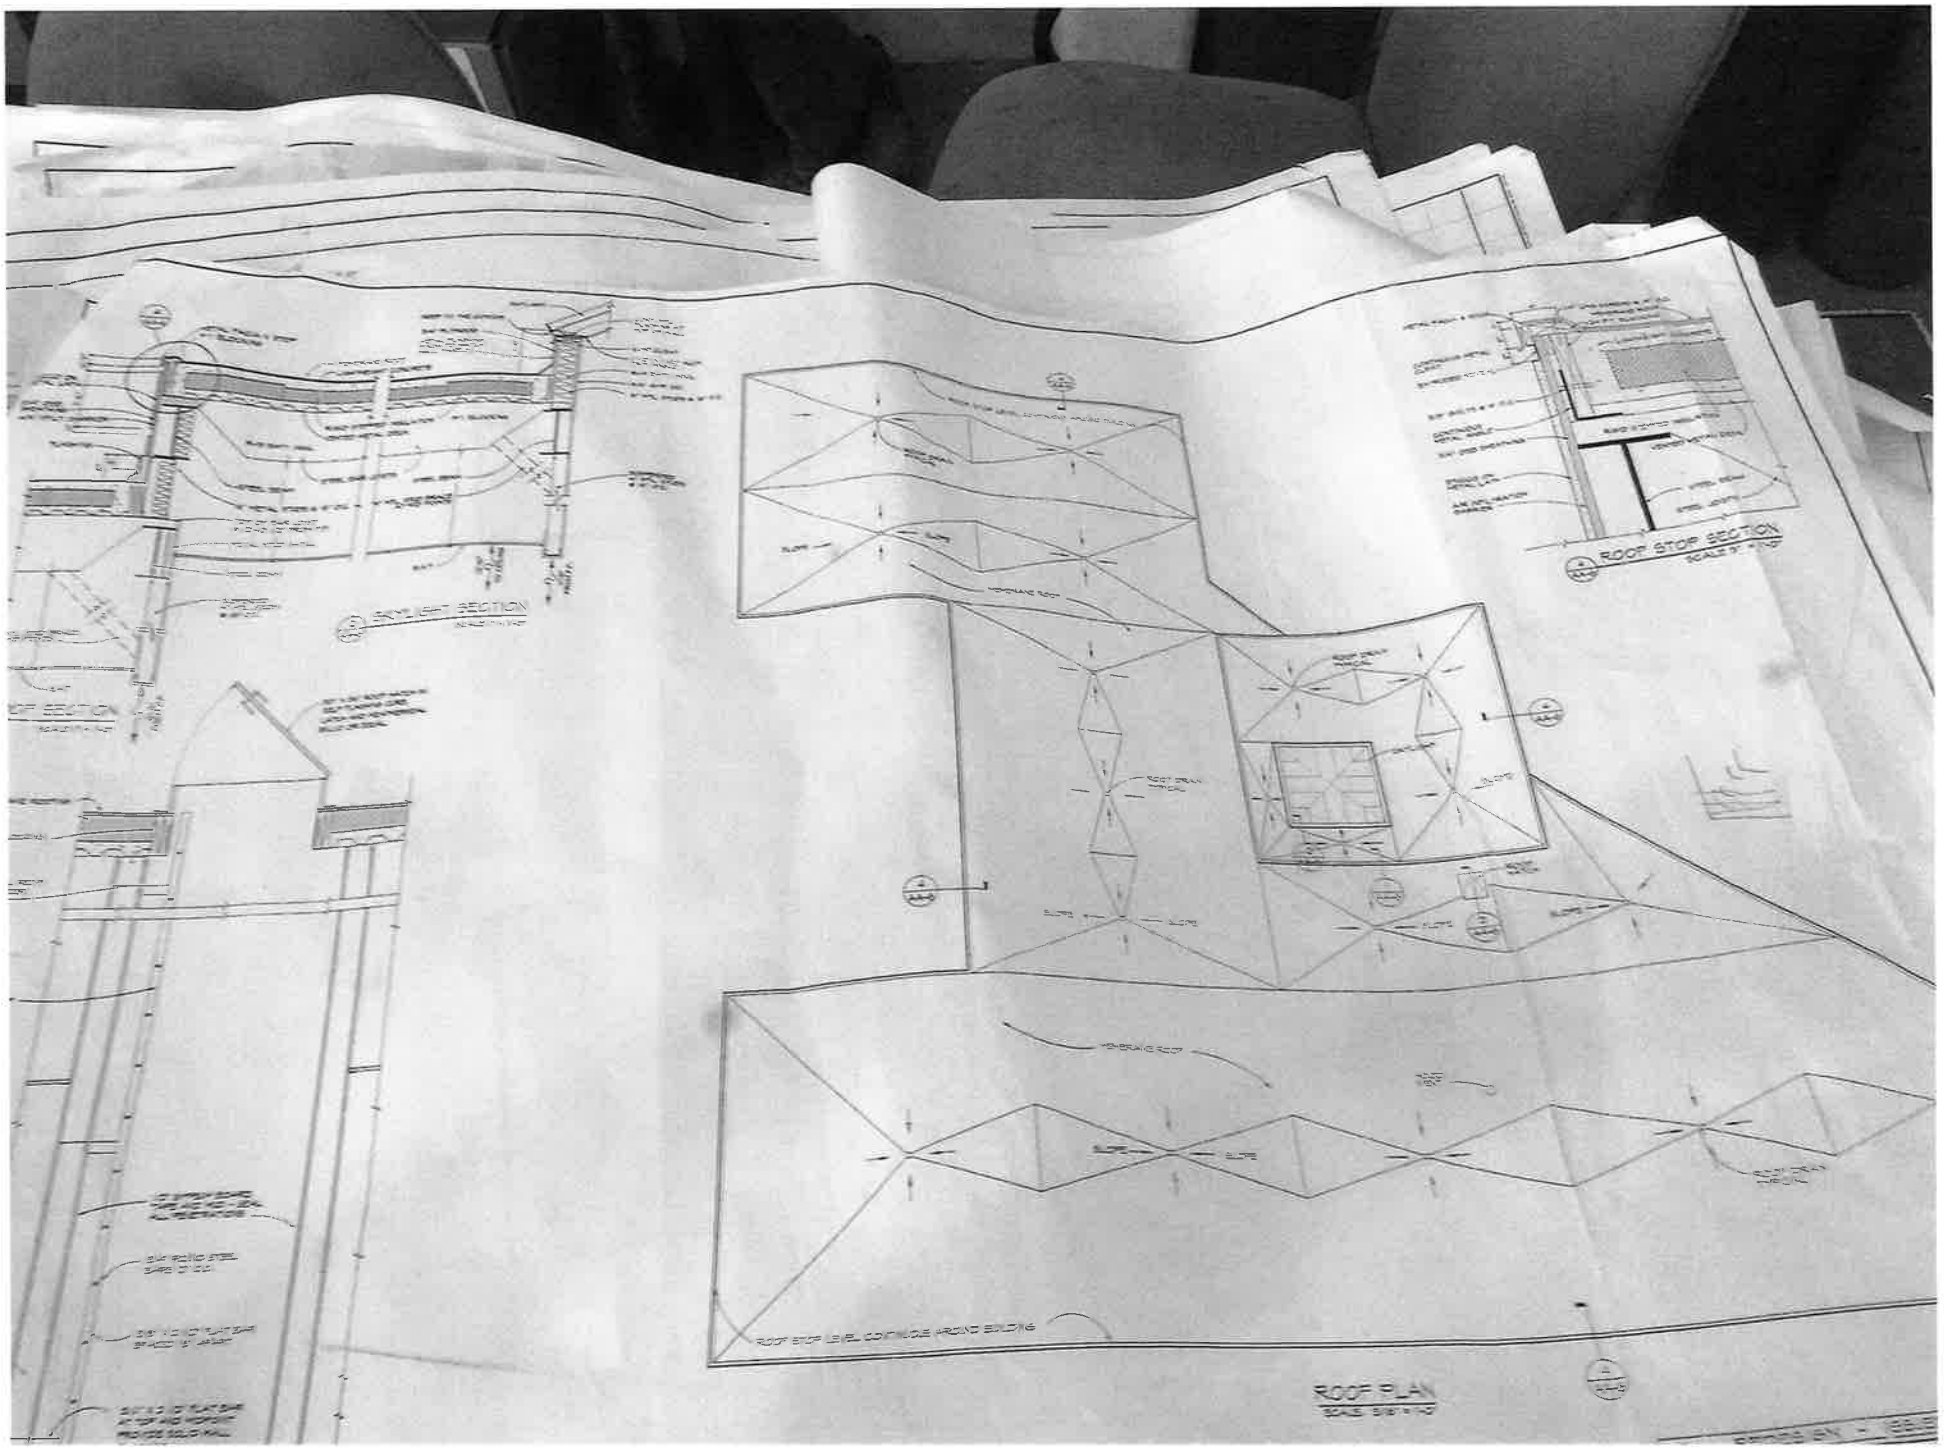

SKYLIGHT SECTION
SCALE 1/4" = 1'-0"


ROOF STOP SECTION
SCALE 1/4" = 1'-0"

ROOF PLAN
SCALE 1/8" = 1'-0"

DRAWN BY: [Signature]

CONT. LINE

Slacking to match thickness of logment

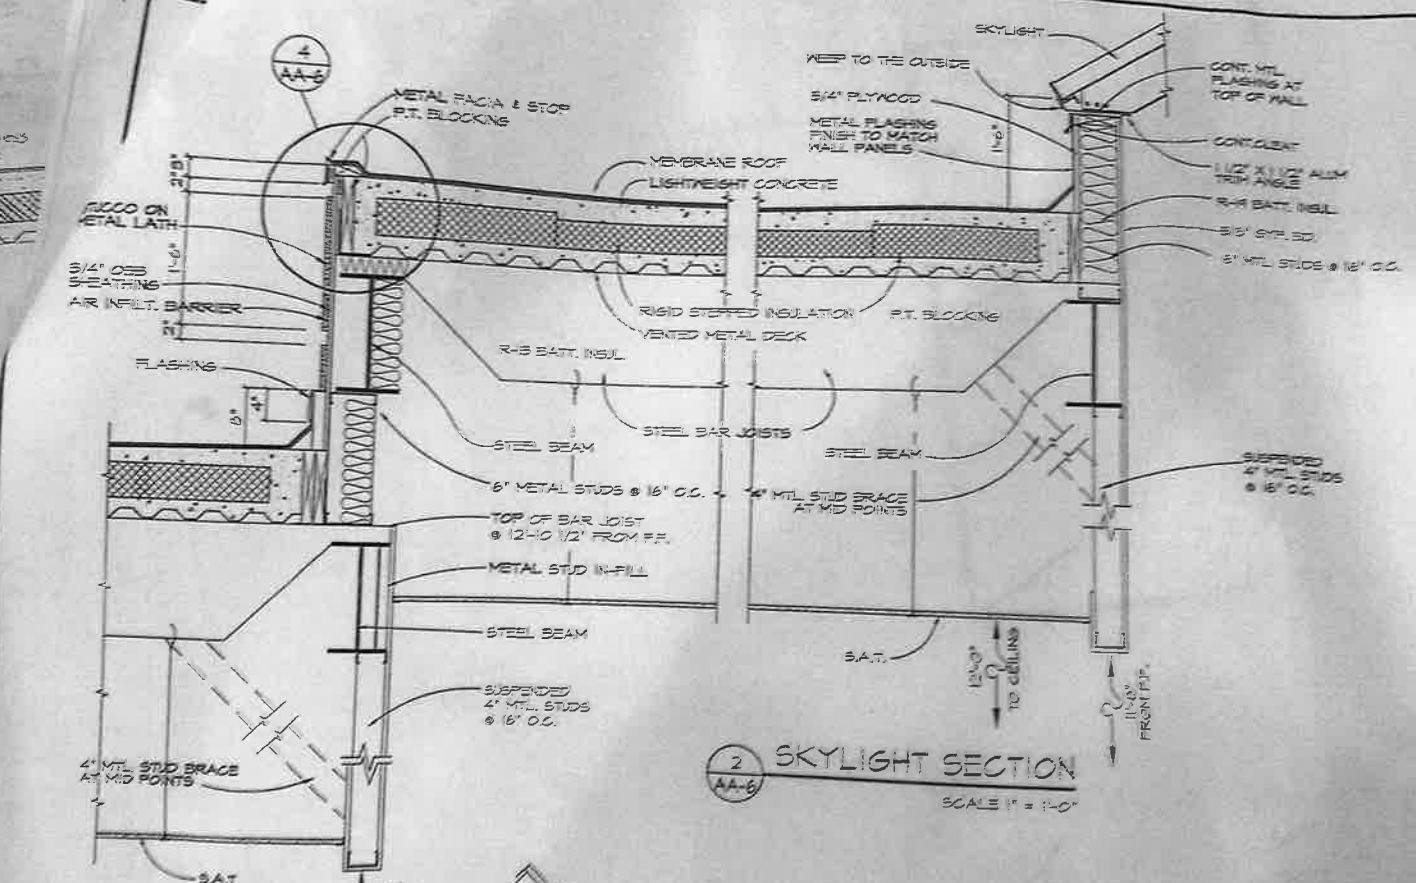

1 ROOF SECTION
SCALE 1" = 1'-0"

2 SKYLIGHT SECTION
SCALE 1" = 1'-0"

30" X 36" ROOF HATCH W/
SELF FLASHING CURB,
LATCH AND WEATHERSEAL
BILCO OR EQUAL

VERMIDRANE FOOTING

